

MANATEE COUNTY ORDINANCE NO. Z-84-76(R) CREEKWOOD

AN ORDINANCE OF THE COUNTY OF MANATEE, FLORIDA, AMENDING THE OFFICIAL ZONING ATLAS OF MANATEE COUNTY ORDINANCE 90-01, THE MANATEE COUNTY LAND DEVELOPMENT CODE, RELATING TO ZONING WITHIN THE UNINCORPORATED AREA OF MANATEE COUNTY; PROVIDING FOR THE REZONING OF 22.9 ACRES OF AN APPROVED PDR (PLANNED DEVELOPMENT RESIDENTIAL) TO PDC (PLANNED DEVELOPMENT COMMERCIAL) RETAINING THE EVERS RESERVOIR WATERSHED/SPECIAL TREATMENT OVERLAY DISTRICTS AND REZONING OF 44.2 ACRES FROM AN APPROVED PDR (PLANNED DEVELOPMENT RESIDENTIAL) TO PDI (PLANNED DEVELOPMENT INDUSTRIAL) RETAINING THE EVERS RESERVOIR WATERSHED/SPECIAL TREATMENT OVERLAY DISTRICTS; AND APPROVAL OF A REVISED GENERAL DEVELOPMENT PLAN TO ALLOW 2805 RESIDENTIAL UNITS AT A DENSITY OF 7.5 DU/ACRE ON 818.26 ACRES, 427,500 SQUARE FEET COMMERCIAL, 2,000,000 SQUARE FEET INDUSTRIAL, AND 184,000 SQUARE FEET OFFICE, PROVIDING AN EFFECTIVE DATE.

FILED FOR RECORDED  
MAY 3 1993  
MANATEE COUNTY  
CLERK

SECRETARY OF STATE  
MAY 3 1993  
FILED

BE IT ORDAINED BY THE BOARD OF COUNTY COMMISSIONERS OF MANATEE COUNTY, FLORIDA:

Section 1. FINDINGS OF FACT The Board of County Commissioners of said County, after considering the testimony, evidence, documentation, application for amendment of the Official Zoning Atlas, the recommendation and findings of the Planning Commission of said County as well as all other matters presented to said Board at the Public Hearing hereinafter referenced, hereby makes the following findings of fact:

A. The Board of County Commissioners has received and considered the report of the Manatee County Planning Commission concerning the application for Official Zoning Atlas Amendment as it relates to the real property described in Section 6 of this Ordinance from PDR (Planned Development Residential) to PDC (Planned Development Commercial) and PDR (Planned Development Residential) to PDI (Planned Development Industrial); and Approval of a revised General Development Plan to allow 2805 residential units at a density of 7.5 du/acre on 818.26 acres, 427,500 square feet Commercial, 2,000,000 square feet Industrial, and 184,000 square feet Office.

B. The said Board of County Commissioners held Public Hearings on July 23, 1992, September 24, 1992, October 22, 1992, November 19, 1992, January 28, 1993, February 25, 1993, March 9, 1993, March 25, 1993 and April 22, 1993 regarding said proposed Official Zoning Atlas Amendment described herein in accordance with the requirements of Manatee County Ordinance No. 90-01, the Manatee County Land Development Code, and has further considered the information received at said Public Hearings.

C. The proposed amendment to the Official Zoning Atlas regarding the property described in Section 6 herein is found to be consistent with the requirements of Manatee County Ordinance 89-01, the Manatee County Comprehensive Plan.

D. The Public Hearings referenced above have been conducted in conjunction with public hearings upon an Application for the Notice of Proposed Change (NOPC) for the same development project, submitted pursuant to Chapter 380, Florida Statutes.

Section 2. The revised Master Development Plan (revised Map H dated November 17, 1992) included herein as Exhibit "B", is hereby approved as the General Development Plan for the real property described in Section 6 hereof, subject to the conditions included herein in Section 4.

Section 3. The revised General Development Plan entitled Creekwood, is hereby APPROVED to allow 2805 residential units at a density of 7.5 du/acre on 818.26 acres, 427,500 square feet Commercial, 2,000,000 square feet Industrial, and 184,000 square feet Office, subject to the conditions included herein in Section 4.

Section 4.

**PROJECT PHASING CONDITIONS**

- The developer shall comply with the deadlines contained in the revised phasing schedule which are listed below.

**Phasing By Parcel Reference**

RESIDENTIAL:					
PARCEL	NUMBER	PHASES			
PARCEL	UNITS	I COMPLETED"	II 3/16/93*- 9/16/97*	III 9/16/96*- 9/16/2002*	IV 9/16/1998*- 9/16/2004*
PH I SUB I	336	336			
G-I	82		82		
CC	178		178		
AA I	186		186		
AA II	487		487		
T	283			283	
S	341				341
Y	167			167	
A	104				104
B	67				67
U	132			132	
Z	337			337	
C	105			105	
<b>TOTAL</b>	<b>2,805</b>	<b>336</b>	<b>933</b>	<b>1,024</b>	<b>512</b>
<b>COMMERCIAL</b>					
PARCEL	SQUARE FEET				
C-1	40,000		40,000		
C-2	235,000		150,000	85,000	
C-4	20,000	7,900	12,100		
C-5	20,000		20,000		
C-6	20,000		20,000		
C-7	15,000		15,000		
G	77,500			32,500	45,000
<b>TOTAL</b>	<b>427,500</b>	<b>7,900</b>	<b>257,100</b>	<b>117,500</b>	<b>45,000</b>
<b>INDUSTRIAL</b>					
PARCEL	SQUARE FEET				
PH I SUB II	541,000	150,000	150,000	41,000	
I-9	950,000		150,000	300,000	500,000
H	350,000			130,000	220,000

I-10	158,700		158,700		
<b>TOTAL</b>	<b>2,000,000</b>	<b>150,000</b>	<b>658,700</b>	<b>471,300</b>	<b>720,000</b>
<b>OFFICE</b>					
O-1	184,000		65,000	60,000	59,000

\* Dates referenced above are required dates for submittal of a preliminary plan for the referenced phase. Any Final Site Plans submitted after 9/16/2005 shall fully comply with all provisions of the Comprehensive Plan then in effect.

2. The developer shall submit a revised transportation analysis with any request for project extension. The Manatee County Board of County Commissioners shall review this analysis and determine whether or not the requested extension constitutes a substantial deviation pursuant to Section 380.06 Florida Statutes.
3. In addition to the foregoing Preliminary Plan Submittal Project Phasing Conditions, the developer must adhere to the following phasing buildout schedule. This phasing buildout schedule is for Section 380.06, Florida Statutes, purposes only and does not serve to extend the dates for preliminary or final plans submittal as referenced in the Project Phasing Condition or compliance with the Comprehensive Plan.

Phase I	1986-1996
Phase II	1993-2003
Phase III	1996-2006
Phase IV	2001-2009

4. Preliminary site plans shall be valid for a period of three (3) years. Final site plans shall be valid until the end of the phase for which development is proposed as described in the phasing buildout schedule.

LAND USE CONDITIONS

1. Development within the Evers Reservoir Watershed shall be restricted to a maximum density of five dwelling units per acre.
2. Maximum heights permitted within the project shall be as follows:
  - a. Apartments - 6 stories
  - b. All other residential uses - 3 stories
  - c. Commercial uses in the PDC & PDI - 40 feet, except buildings in parcel C-6 and C-7 or buildings within 200 feet of the north property line of parcel H, which shall not exceed 20 feet in height.
  - d. Office buildings/hotels - The maximum height for office buildings and hotels shall be determined at the time of Preliminary Development Plan approval.
  - e. Industrial/warehouse - 40 feet
3. Signs within the boundaries of the Creekwood development shall comply with all regulations in effect at the time of permitting. However, signage along Creekwood Blvd in parcel G shall not exceed 10 feet in height.
4. At the time of preliminary site plan submittal, the applicant shall demonstrate compliance with the requirements of the Planned Development District in effect at that time including, but not limited to, such concerns as onrampway requirements, aesthetic appearance from State Road 70 and Interstate 75, ample provision for open space, adequate restrictions to prohibit unsightly vehicles, trash, etc., and a maintenance program which assures that an attractive appearance will be maintained.

5. Light manufacturing, high tech industries, office parks and major product supply and distribution centers are the primary uses proposed within the industrial park. Secondary uses, such as hotels/motels, service stations, service establishments and mini-warehouses shall occupy no more than 10% of the PDI district. Industrial uses to be constructed within the Evers Reservoir Watershed Protection Overlay District, which have not received either a preliminary plan or preliminary plat approval prior to the effective date of Resolution R-93-25, must employ Best Possible Technology so that such uses will not be contrary to the public health, safety, and welfare. Best Possible Technology shall be in accordance with the laws in effect at the time of General Development Plan or General Development Plan/Preliminary Site Plan approval and shall be shown on the plan and/or plat for consideration and approval by the Board of County Commissioners.
6. All buildings, and service areas within Parcels I-10 shall maintain a minimum setback of 100 feet from State Road 70 and Interstate 75. All trash and garbage receptacles that are visible from State Road 70 and I-75 shall be screened with materials similar to the adjacent building facade. All truck loading, service areas, outside storage and parking of heavy equipment, semi-trucks and/or trailers or other vehicles over 1-1/2 tons shall be located at the non-street side of the building when adjacent to Interstate 75, and State Road 70, unless they are not visible from a height of five feet (5') at the edge of pavement of said street, to be determined at time of Certificate of Occupancy.
7. The linear park located east of, and parallel to I-75 shall maintain a minimum upland width of 20 feet at all locations. All industrial development shall maintain a minimum building setback of 30 feet and a minimum setback of 20 feet for all other site improvements from the park. A stabilized pedestrian/bicycle travelway, a minimum width of 6 feet, shall be installed within the length of the park prior to the next Final Plat approval east of Interstate 75. The pedestrian/bicycle travelway shall be as shown on the revised Master Development Plan and connect to the main north/south roadway within the industrial area at a point immediately adjacent to State Road 70 and at a point perpendicular to the northern terminus of the park. The park and the pedestrian/bicycle travelway shall be designated as a common recreational easement on all future plan/plat submittals.
8. The developer shall be allowed to construct a total of 2,805 dwelling units. Dwellings shall be constructed in accordance with the density approved for each specific parcel in the revised Master Development Plan.
9. The building setback from Creekwood Boulevard in Parcel G shall not be less than 100 feet. Buildings within 200 feet of Creekwood Boulevard shall not exceed 25 feet in height. In the event that the buildings are designed so that the store fronts do not face Creekwood Boulevard, a wall six feet (6') high shall be provided the length of Creekwood Boulevard.
10. Prior to issuance of a Certificate of Occupancy for any use on parcels C-6 and C-7, a 6 foot high wall compatible with surrounding development shall be provided along the east boundary of parcel C-7 and along the north boundary of parcel C-6 which is south of the residential lots to the north.
11. The minimum building setback from the north boundary line of parcel C-6 shall be 60 feet.
12. Uses in parcel C-7 shall be limited to private community uses, neighborhood commercial and professional uses.

**REVERER CONDITIONS**

1. The 100 foot wide buffer, shown on the Conceptual Development Plan, shall be provided as shown on the Conceptual Development Plan. Additionally, the depth, design and location of landscaped buffers will be determined when a Preliminary Development Plan is submitted for

approval. Continued maintenance of these buffers shall be assured through appropriate measures such as covenants and deed restrictions.

2. A building setback of at least ten (10) feet shall be provided west of and adjacent to the existing power line easement traversing the PDI (Planned Development Industrial) District. This setback shall be increased to 20 feet for industrial lots which are directly west of the proposed multi family tract in Rosedale Development. Native trees lying within shall not be removed. Trees of a native species shall be planted in those areas where the base of trees closer than twenty-five (25) feet apart do not already exist. In addition, the screening buffers required between zoning district boundaries by the Land Development Code shall be required, except for the requirements for trees if more stringent within this stipulation. These plantings shall occur prior to a certificate of occupancy for each lot and they shall meet the minimum standards of the Land Development Code.
3. No residential dwelling units shall be allowed between the L10 70dBA noise level contour and I-75 or State Road 70 unless such residences are protected by some performance equivalent measure to achieve the L10 60 to 60 dBA range. Living areas shall be located and designed in a manner which orients the living areas and outdoor activity areas away from the noise source. Living areas include bedrooms, lanais and Florida rooms. Buildings shall be positioned to maximize the distance between the residential units and the noise source. The use of existing vegetation, earthen berms, decorative walls and significant landscape buffering should be provided between the residential units and the noise source.

Additionally, residential units constructed within noise level contours in excess of the L10 65 contour must meet the sound levels identified by the EPA as sufficient to protect public health and welfare. The applicant shall demonstrate compliance with these standards at the time of Final Planned Development Plan approval.

4. A 20 foot wide landscape buffer shall be provided along Creekwood Blvd. in Parcel G.
5. A 50 foot wide landscape buffer shall be provided along the northern boundary of Parcel H. The wetland may be included within this buffer. All trees within the buffer shall be preserved.
6. A thirty (30) foot wide landscaped buffer shall be provided along the north side of C-6, adjacent to the residential land uses. In addition, a 75 foot wide buffer from southwest corner of lot 1 of Phase I Subphase I-Unit A-1 shall be provided along the east side of parcel C-7. Within the 30 foot waterfront setback required by the Land Development Code, the developer shall provide landscaping as required by the Land Development Code or this Development Order, whichever is more stringent. The existing trees within this area shall be preserved. Trees of a native specie meeting the Land Development Code Standards shall be planted in those areas where the base of trees closer than 25 feet apart do not already exist.

#### ENVIRONMENTAL CONDITIONS

1. At the time of the first Preliminary Development Plan submittal, a Master Drainage Plan for the entire development, including a demonstration that the effect the proposed altering and deepening of existing wetlands will have on their ability to filter surface water and percolating groundwater will be acceptable, shall be submitted. This Master Drainage Plan, though it may have been approved by the County, will be subject to modifications by new state-of-the-art techniques and surface water management performance standards that may be developed or adopted during the course of the development process.
2. Stormwater management system design for that portion of the development lying within the Evers Reservoir Watershed shall meet or exceed any requirements of the Manatee County Comprehensive Plan and the Manatee County Land Development Code, as may be amended. This shall not be interpreted to mean that the developer is required to retrofit any

approved and existing stormwater systems which do not meet this requirement.

3. In conjunction with the submittal of the first Preliminary Development Plan, a demonstration of compliance with the Watershed Protection, Special Treatment and Agricultural Fringe Overlay zones, shall be submitted. As required by the Special Treatment District, the Board of County Commissioners must make a determination prior to construction that "Best Possible Technology" is being employed prior to construction.
4. The Stormwater Maintenance Plan, submitted with the first Preliminary Development Plan, shall be designed using accepted best management practices to provide a natural hydroperiod within each wetland. Isolated wetlands shall, where practical, be incorporated into the stormwater system. Construction and post-construction monitoring of surface and groundwater quality and quantity shall be outlined and implemented; included in this plan shall also be the design and execution of a maintenance program to ensure the adequate functioning of the system beyond project buildout. The stormwater management system shall be designed with enough flexibility to allow for hydroperiod refinement, as needed.
5. All jurisdictional wetlands and streams shall be preserved physically and functionally. The only exception may be those areas in which appropriate environmental permits and local approvals are obtained.

All Development on parcels I-10 and H, shall comply with the wetland policies of the Comprehensive Plan and the 1990 Land Development Code, as amended. All other parcels, which receive a preliminary site plan approval after the effective date of this resolution, shall at a minimum comply with the following wetland policies:

- a) A conservation easement, 15 feet wide shall be provided from the most landward extent of any post development jurisdictional wetland. A 15 foot setback shall be required between the upland edge of the buffer and adjacent structures.
  - b) A minimum in-kind mitigation ratio of 1:1 shall be required for all wetlands being altered.
  - c) Any parcel for which preliminary site plans are submitted on or after September 16, 2004 or a Final Site Plan is submitted after September 16, 2005 shall comply with the wetland policies of the Comprehensive Plan and the 1990 Land Development Code, as amended. This provision shall not apply if the property in which this site plan is part of was included as part of a Final Plat approval which was not required to comply with the wetland policies of the Comprehensive Plan and the 1990 Land Development Code, as amended.
6. The Preliminary Development Plan, as submitted by phase, shall specifically also outline which and how much of each vegetation association is being preserved. Every effort shall be made by the developer and any future developers of this property to preserve a diverse range of the existing wildlife habitat. These preserve areas should be as large as possible and should be located adjacent to wetlands and/or a different upland community type.
  7. Wetlands on the project site shall be preserved consistent with Map F-1 on page 44 of the ADA additional information response and with s.2.7 of the Council's adopted Future of the Region.
  8. Representative tracts of all major upland vegetative communities shall be preserved in their natural state to serve as conservation/recreation areas.
  9. The wind and soil erosion controls including sodding, hydroseeding, mulching and bare soil wetting, committed to by the developer in the ADA, shall be required.



WATER QUALITY CONDITIONS

1. To assure water quality is maintained:

- a. The developer shall institute a program to provide a body of initial baseline water quality data before any significant groundbreaking takes place, as well as institute a bi-annual on-going monitoring program through project build-out. Sampling stations shall be at the sampling sites shown in "Exhibit A" (attached).

Sampling should be taken on a cresting hydrograph and should occur immediately after a one-inch storm event, and after a dry period, during both the rainy season (June-September) and the dry season (November-February). Significant water quality parameters should include, but not be limited to, the following:

- streamflow (cu. ft./sec.);
- turbidity (ntu);
- specific conductance (umho/cm at 25 deg. C);
- dissolved oxygen (mg/l);
- biochemical oxygen demand (mg/l);
- pH;
- total orthophosphate as P (m/l);
- total organic nitrogen as N (mg/l);
- total organic carbon as C (mg/l);
- total coliforms, multiple tube method, MPN (col/100 ml);
- total lead as Pb (ug/l); and
- temperature (deg. C).

All water quality methods and procedures shall be thoroughly documented and should comply with EPA/DER Quality Control standards and should be submitted to Manatee County Planning, Permitting and Inspections Department, Manatee County Environmental Action Commission Control and TBRPC.

- b. The developer shall provide baseline water-level contour maps for the unconfined aquifer on the Creekwood site, to reflect conditions present during both the wet season (June-September) and the dry season (November-February). In addition, the developer shall provide for review annually updated ground water contour maps as described above, until the project reaches completion.

2. In order to protect water quality, the following parameters shall be included in the project drainage plan.

- a. The developer shall submit for approval a wetland-lake management plan, to be implemented during construction and after completion of the project. The plan shall address, but not be limited to, the following:

- proposed wetland/lake alterations;
- control of exotic species;
- control of on-site water quality;
- maintenance of natural hydroperiod; and
- methods for wetland restoration/enhancement.

- b. The drainage system shall be designed to provide retention, or detention with filtration/assimilation treatment for the first 1" of runoff generated from the site during the 25-year, 24-hour design storm; and that maximum post-development shall not exceed pre-development flows for the same design storm.

- c. The proposed retention/detention wetland systems shall be designed to be consistent with the Stormwater and Lake Systems Maintenance and Design Guidelines (TBRPC 1978). The design criteria of this system should include the following elements:

- (1) A minimum of 15 but no more than 50 percent of the surface area of the detention pond at the normal water level (NWL) shall consist of a shallow vegetated littoral shelf.
- (2) The littoral shelf shall be incorporated into the pond bank, preferably near the pond outlet, to provide a final polishing treatment for the stormwater. As an alternative, the littoral shelf shall be established on a shallow submerged island in the middle of the pond.
- (3) A sediment sump shall be provided at all influent pipes to accumulate sediment and to provide easy access for sediment removal.
- (4) The littoral shelf, if located along the pond bank, shall have side slopes no greater than 7:1 with the top of the shelf at NWL and sloping to a depth of three feet or less.
- (5) The littoral shelf shall be vegetated with a diverse group of native species, which can include *Sagittaria*, pickerel-weed, *Juncus*, water lilies, cypress, etc. These species aid in nutrient and heavy metal uptake as well as enhance the pond by providing blooming flowers and presenting a more "natural" appearance.
- (6) A copy of an operation and maintenance (O & M) schedule shall be provided to the owner, and be submitted to TBRPC with the annual report. The O & M schedule should include an estimation of the frequency of sediment removal operations and should mention the periodic need for removing dead vegetation.

#### HAZARDOUS WASTE CONDITIONS

1. Prior to the construction of industrial facilities, hazardous waste storage and disposal plans, including transportation of wastes, shall be provided and approved.
2. The developer shall provide separate hazardous waste storage containers/areas within the project prior to or concurrent with the certificate of occupancy for the first business within the project. These containers/areas shall be accessible to all project businesses and shall be clearly marked and/or colored so as to clearly distinguish the containers/areas intended for hazardous wastes and materials. Such containers shall also be designed to prevent unauthorized use or entry. The hazardous waste storage containers/areas shall be allowed to be located within the Evers Reservoir Watershed Overlay District until such time as the first industrial use outside of the Evers Reservoir Watershed Overlay District is constructed, at which time the storage containers/areas shall be relocated outside of the Evers Reservoir Watershed Overlay District.

The developer shall provide to all Creekwood businesses information that:

- a. Indicates types of waste and materials that are considered to be hazardous and are to be stored or disposed of only in the specially-designed containers; and
- b. Indicates the location of the specially-designed hazardous waste and materials containers; and
- c. Advises of applicable statutes and regulations regarding hazardous wastes and materials.

The developer shall ensure that any hazardous waste will be transported and disposed of in a manner consistent with applicable regulations.



ARCHAEOLOGICAL CONDITION

1. At the time a Preliminary Development Plan for the specific areas referenced in the May 24, 1984 letter from the State Division of Archives, History and Records Management is submitted, the developer must show the location of all archaeological and historic sites identified by a systematic, professional archaeological and historic survey. If any sites exist, the ones which are significant must be protected and preserved.

PARKS AND RECREATION CONDITIONS

1. All park areas within the project shall be open to use by employees who work in the non-residential components of this project.
2. Implementation of the bike/pedestrian path shall be required as committed in the ADA, unless more restrictive conditions have been placed on the development in this order.
3. Development plans shall assure adequate buffering between the industrial, office, commercial and residential designations of this development through appropriate measures such as covenants and deed restrictions.
4. The entity responsible for maintenance of all open space areas of this development has been identified in the ADA. Assignment of specific responsibility for open spaces shall be made at the time of Preliminary Development Plan submittal.
5. The 25 acre park located in the northwest quadrant of the project as shown on Revised Map H shall be deeded to the County by the Developer upon request of the County. The County shall utilize said acreage for public park purposes. The Developer shall be entitled to impact fee credit as set forth in Section 806.4.1 of the Land Development Code, as may be amended.

If the County desires to develop the park prior to the Developer extending Creekwood Boulevard from the southern boundary of Williams Creek north, the County may construct that portion of Creekwood Boulevard necessary to access the park. The Developer shall provide Manatee County with sufficient right-of-way for said construction. If Manatee County undertakes construction of any portion of the roadway, Manatee County shall obtain all necessary permits including any wetland impact permits required for said construction. The Developer shall have the right to review construction plans prior to commencement of construction to determine compatibility with its development plans including but not limited to provision of sufficient curb cuts to access development parcels. The road will be constructed to County standards. If the county constructs the road described in this paragraph, and the road is of a type not eligible for impact fee credits pursuant to Section 806.4 of the Land Development Code, then the developer shall reimburse the county for the cost of construction. If the road is eligible for impact fee credit and the county constructs the roadway, the developer will not be entitled to reimbursement. The Developer shall have the right to relocate the right-of-way and/or constructed road at its expense.

PUBLIC SAFETY CONDITIONS

1. Creekwood shall contribute a pro-rata share of the cost of constructing a fire station on the Tara public service site. The timing and amount of the required financial contribution shall be determined at the time of Preliminary Development Plan submittal.
2. Creekwood shall contribute a pro-rata share of the cost to construct and equip the Sheriff Department's portion of the Public Services Building on the Tara Public Site. The timing and amount of the required financial contribution shall be determined at the time of Preliminary Development Plan submittal.

3. The use of street names for the main entrance roads to both the residential and industrial portion of the project may be allowed. The entrance road to the residential portion of the project shall be allowed as a designation of Creekwood Boulevard and the entrance road to the industrial portion of the project may be allowed to be named as a boulevard at a later time. All other streets within the project shall be numbered in accordance with the revised county grid system unless street names are allowed by the Board of County Commissioners for those other streets at a later time.

#### TRANSPORTATION CONDITIONS

1. Improvements shall be required to the project entrances on State Road 70 and to the intersection of State Road 70 and I-75. Such improvements shall include, but not be limited to, left turn storage lanes, signalization, ramp improvements and additional through lanes. The extent and timing of improvements required shall be determined by the County Engineer with the review of each phase.
2. Developer shall provide for a 120 foot wide right-of-way for 44th Avenue East (Cortez Road Extended) through the project. Two lanes of this roadway shall be constructed through the project by the developer with development of parcels adjacent thereto. Sufficient right-of-way to construct the bridge approach shall be dedicated, but the developer shall not be responsible for constructing the bridge over I-75 as an on-site transportation improvement.
3. Construction of approximately 1,600 feet of 44th Avenue East from the west property boundary west to the existing pavement, by the developer to a two lane section, including payment for acquisition of necessary right-of way, shall be required prior to final plat approval of the 101st dwelling unit north of Williams Creek. The primary entrance road (Creekwood Boulevard) to the residential portion of the project shall connect to 44th Avenue at the time of construction of the extension of 44th Avenue, mentioned herein. Manatee County shall cooperate with Creekwood in the condemnation of any land necessary to meet this requirement.
4. A road shall be constructed to connect parcels C-6 and C-7 with the western project boundary which shall cul-de-sac at that point. Its alignment shall be designed to match the frontage road planned for the Campbell Commercial Center. These roads shall be constructed within a dedicated right-of-way or public access easement.
5. The proposed entrance onto State Road 70 at the southwest corner of the development shall be relocated eastward to facilitate the frontage road from the Campbell Commercial Center and to avoid conflict with regard to intersection function.
6. The intersections of any driveway (including the frontage road) with the project entrance boulevard onto State Road 70 shall be located as far from State Road 70 right-of-way as necessary to avoid conflict with regard to intersection function.
7. All roads shown on the Conceptual Development Plan, including required stub-outs to the property boundary, shall be dedicated to Manatee County with adequate rights-of-way as determined by the County Engineer.
8. A road stub-out shall be provided to the eastern boundary of the PDI parcel to connect with the proposed emergency access which was required with the Rosedale development.
9. The need for wider internal roads or potential changes in their proposed alignment shall be addressed at the time of Preliminary Development Plan submittal.
10. The proposed owner's association documents shall contain a provision requiring the occupants of the industrial park to coordinate shift changes to reduce peak hour traffic.
11. In accordance with Policy 9-1.C of the Manatee Plan, daily Level of Service "C" & "D" at peak hours as determined by the Highway Capacity Manual (1965) and Highway Circular 212, or most current manual, and in

accordance with guidelines and conclusions acceptable to the County, Tampa Bay Regional Planning Council and the Department of Community Affairs shall be maintained on all of the following thoroughfares which have been identified by the Tampa Bay Regional Planning Council as receiving from Creekwood, five (5%) percent or more of daily Level of Service "C" capacity:

- a. University Parkway from Lockwood Ridge Road to I-75
- b. State Road 70 from U.S. 41 to I-75
- c. Lockwood Ridge Road from University Parkway to State Road 70
- d. State Road 64 from Morgan Johnson Road to I-75
- e. I-75 from University Parkway to State Road 70
- f. State Road 780 from Honore Avenue to I-75
- g. Intersection of State Road 70 and State Road 683
- h. Intersection of State Road 70 and 45th Street East
- i. Intersection of State Road 70 and Caruso Road
- j. Intersection of State Road 70 and U.S. 301
- k. Intersection of State Road 64 and Morgan Johnson Road
- l. Intersection of State Road 70 and the Project Entrances
- m. Intersection of State Road 70 and I-75
- n. Intersection of State Road 70 and U.S. 41

No plat or site plan shall receive approval if the approval of such phase would generate traffic which, in conjunction with existing traffic and traffic anticipated as a result of other development approvals, and other circumstances upon which the County may base traffic projections, will have the likely result of causing or contributing to a degradation of the Level of Service on these road links and intersections to a daily level below C or D at peak hour as determined above, or, if a lower level has already been reached, any degradation of Level of Service. Each request for plat or site plan approval must be accompanied by a traffic study prepared or provided in this paragraph and stipulation #15 of the general conditions contained herein. Level of Service on the above referenced links and intersections shall be verified as part of each annual report as required by Chapter 380.06(16) Florida Statutes and stipulation #15 of the general conditions contained herein. If any traffic study required above for any phase shows that the project will contribute more than ten percent (10%) of the Level of Service C capacity of State Road 70 between State Road 683 and U.S. 301, then that phase shall not be approved unless the improvements necessary to achieve a Level of Service D on that segment is under construction.

This stipulation shall not be construed as diminishing any rights to credits for improvements paid for by the developer pursuant to this stipulation that would be available under stipulation #14 of the general conditions contained herein.

12. Access to the project shall be as shown on the Revised Map H.
13. A cross-access easement plan for adjacent parcels without access, within the development shall be approved by Manatee County prior to or concurrent with the next preliminary site plan or preliminary subdivision plat, for those parcels.

OFF SITE FACILITY DEVELOPMENT FEE CONDITIONS

1. The developer, its successors and assigns shall be bound by any and all impact fee ordinance(s) in effect at the time of building permit issuance. Impact fees shall be collected by Manatee County unless

provisions have been made for another entity to collect all or part of the fees.

GENERAL CONDITIONS

1. The developer shall demonstrate the availability of adequate service/capability to provide water, wastewater treatment, solid waste disposal, electricity, water, police, fire and EMS service with each Preliminary Development Plan submittal.
2. All structures shall meet at a minimum the building requirements of the Southern Standard Building Code, as amended.
3. The developer shall satisfy county requirements regarding the provision of EM, and police services to this portion of the County.
4. The energy conservation measures referenced in the ADA shall be required as a condition of approval.
5. Implementation of the bike/pedestrian path shall be required as committed in the ADA.
6. The development of this project shall proceed in accordance with the information plans, projections, representations and materials contained in the Application for Master Development Approval and application for rezoning and Conceptual Plan approval, except as modified by the stipulations, conditions and requirements set forth herein or in the approval of the ADA, or set forth in subsequent DRI or local approvals required for this development.
7. Nothing herein shall be construed as limiting the authority of Manatee County, in the course of review and development of this project, to implement and apply laws, ordinances, rules and regulations under its jurisdiction, consistent with the approval hereby granted.
8. The matters addressed herein, as well as additional matters that are appropriate to consider at later stages of review, may be reflected in additional and/or more detailed stipulations, conditions and requirements to be formulated and applied at later stages of review of this project under local procedures.
9. In the event that the import of any of the stipulations contained herein appears uncertain, interpretation thereof should be by reference to the staff report presented to the Planning Commission and Board of County Commissioners in connection with their consideration of this development proposal, and by reference to the record of the hearings before these bodies.
10. In the event ownership of any portion of the property embraced by this project, or any of the development rights acquired by virtue of this or subsequent approvals, is transferred to any party other than the applicant, the applicant or other transferor of such property or rights shall notify the Board of County Commissioners thereof and shall, in writing, identify the party or parties who will then be responsible to fulfill the obligations and meet the conditions established by these stipulations and by any subsequently established stipulations.
11. Nothing herein shall be construed as authorizing any use of the property other than as described in the Conceptual Development Plan hereby approved, nor shall anything herein be construed as denying the property owner or developer any rights to the continuation of existing uses that may be provided by the Land Development Code or other applicable law.
12. The terms "fair share" and "pro-rata share" as used herein refer to a contribution or participation by the developer, whose purpose is to address an impact generated by new development upon the public domain or upon services or facilities provided by the County, in an amount or of a value that reflects as nearly as is practicable, the impact of this development as a proportion of the total of impacts upon the same services, facilities, or element of the Public domain, that are expected to be generated by all developments in the impact area that have received approval or that are specifically anticipated on the basis of submitted development requests.

13. Where these stipulations require, expressly or by implication, an exercise of discretion or judgment, but do not specify the nature or parameters thereof, or where some determination must be made or approval granted or condition satisfied, the necessary decision or judgment shall be made by the County; but in doing so the County shall act reasonably and in good faith and, where appropriate, in accordance with accepted practice.
14. In the event the County or other government entity with jurisdiction in the matter establishes impact fees or similar charges that are designed to pay the cost of any of the types of facilities, services, or impacts upon the public domain that the developer by virtue of these stipulations has an affirmative obligation to address, and such fees are payable with respect to portions of the development thereafter completed or finally approved, appropriate reductions in developer's obligations as set forth herein shall be considered and should be reflected in stipulations made a part of subsequent approvals.
15. The developer any successors in interest shall submit annual DRI reports in accordance with Section 380.06(16), Florida Statutes, to Manatee County, and the TBRPC, the State Land Planning Agency and other agencies, as may be appropriate, on the second anniversary of the effective date of this Order and each year thereafter until such time as all terms and conditions of this Order are satisfied. Six copies of this report shall be submitted to the Director of the Manatee County Planning, Permitting and Inspections Department who shall review the report for compliance with the terms and conditions of this Order. Should the director decide that further orders and conditions are necessary to ensure compliance with the terms and conditions of this Order, he shall submit the report to the Manatee County Board of County Commissioners. The Developer shall be notified of any Board of County Commissioners hearing wherein such report is to be reviewed; provided, however, that receipt and review of any such report by the Board of County Commissioners shall not be considered as a substitute, waiver or change of conditions as to any terms or conditions of this Order. The annual report shall contain:
  - a. The information required by the State Land Planning Agency to be included in the annual report, which information is described in the Rules and Regulations promulgated by that Agency, pursuant to Section 380.06(16), Florida Statutes;
  - b. Changes in the plan of development or phasing for the reporting year and for the next year, together with a description of all development activities proposed to be conducted pursuant to this Order for the year immediately following the annual report;
  - c. A summary comparison of development activity proposed and actually conducted for the reporting year;
  - d. A summary providing the actual daily water and sanitary sewer requirements, in terms of gallons per day, for the reporting year and a projection of the expected daily water and sewer flow requirement for each of the five (5) succeeding years;
  - e. Undeveloped tracts of land that have been sold to a separate entity or developer and the identify of that purchaser, together with a statement listing the names and addresses of any heir, assignee or successor in interest to this Order;
  - f. Identification and intended use of lands purchased, leased or optioned by the Developer adjacent to the DRI site since the Order was issued;
  - g. An assessment of the Developer's and local government's compliance with conditions of approval contained in the Order;
  - h. Any requests for a substantial deviation determination that were filed in the reporting year and to be filed during the next year;
  - i. A statement that all persons have been sent copies of the annual report in conformance with Subsections 380.06(14) and (16), Florida Statutes; and



- j. A copy of any notice of the adoption of a development order or the subsequent modification of an adopted development order that was recorded by the Developer, pursuant to Subsection 380.06(14)(d), Florida Statutes.
  - k. Failure to file an annual report as provided within shall suspend any further development.
16. All references made in Resolution R-93-25 to a conceptual development plan shall hereinafter refer to revised Map H, as amended herein.
17. Any parcel for which preliminary site plans are submitted after September 16, 2004 or a Final Site Plan is submitted after September 16, 2005 shall comply with the requirements of the 1990 Land Development Code, as amended. This provision shall not apply if the property in which this site plan is part of was included as part of a Final Plat approval which was not required to comply with the policies of the Comprehensive Plan and the 1990 Land Development Code, as amended.

Section 5. AMENDMENT OF OFFICIAL ZONING ATLAS The Official Zoning Atlas of Manatee County Ordinance No. 90-01, the Manatee County Land Development Code, is hereby amended by changing the zoning district classification of the property identified in Section 6 herein from PDR (Planned Development Residential) to PDC (Planned Development Commercial) and PDR (Planned Development Residential) to PDI (Planned Development Industrial), and the Clerk of the Circuit Court, as Clerk to the Board of County Commissioners, as well as the Planning, Permitting and Inspections Department are hereby instructed to cause such amendment to the said Official Zoning Atlas.

Section 6. LEGAL DESCRIPTION

LEGAL DESCRIPTION FOR REVISED CREEKWOOD

- A. PDR. THE FOLLOWING DESCRIBED PARCELS ARE HEREBY DESIGNATED AS PLANNED DEVELOPMENT RESIDENTIAL AND PLANNED DEVELOPMENT RESIDENTIAL/EVERS RESERVOIR WATERSHED OVERLAY DISTRICT (PDR AND PDR/WPE).

THE EAST 1/2 OF SECTION 11, TOWNSHIP 35 S., RANGE 18 E., LESS THAT CERTAIN PARCEL OF LAND AS DESCRIBED AND RECORDED IN OFFICIAL RECORDS BOOK 915, PAGE 966, PUBLIC RECORDS OF MANATEE COUNTY, FLORIDA.

ALSO:

THAT PART OF SECTION 12, TOWNSHIP 35 S., RANGE 18 E., LYING WEST OF STATE ROAD NO. 93 (INTERSTATE 75).

ALSO:

THAT PART OF THE NORTHEAST 1/4 OF SECTION 14, TOWNSHIP 35 S., RANGE 18 E., LYING WEST OF STATE ROAD NO. 93 (INTERSTATE 75), AND LYING NORTH OF STATE ROAD NO. 70.

ALSO:

THAT PART OF SECTION 13, TOWNSHIP 35 S., RANGE 18 E., LYING WEST OF STATE ROAD NO. 93 (INTERSTATE 75), AND NORTH OF STATE ROAD NO. 70.

ALL OF THE ABOVE BEING MORE PARTICULARLY DESCRIBED AS FOLLOWS:

COMMENCE AT A LITERWOOD POST FOUND MARKING THE NORTHWEST CORNER OF THE NORTHEAST 1/4 OF SECTION 14, TOWNSHIP 35 S., RANGE 18 E., SAME BEING THE SOUTHWEST CORNER OF THE EAST 1/2 OF SECTION 11, TOWNSHIP 35 S., RANGE 18 E., FOR A POINT OF BEGINNING; THENCE S 00°43'18" E, ALONG THE WEST LINE OF SAID NORTHEAST 1/4 OF SECTION 14, A DISTANCE OF 193.63 FT. TO THE NORTHEAST CORNER OF "CAMPBELL COMMERCIAL SUBDIVISION" AS RECORDED IN PLAT BOOK 23, PAGES 141 AND 142, AFORESAID PUBLIC RECORDS; THENCE CONTINUE S 00°43'18" E, ALONG THE EAST LINE OF SAID "CAMPBELL COMMERCIAL SUBDIVISION", SAME BEING THE OCCUPIED WEST LINE OF SAID NORTHEAST 1/4, A DISTANCE OF 513.00 FT. TO THE INTERSECTION WITH THE NORTHERLY R/W OF STATE ROAD NO. 70, AS SHOWN ON F.D.O.T. R/W MAP, SECTION 13160-2503; THENCE S 70°20'03" E, ALONG SAID NORTHERLY R/W, A DISTANCE OF 7.83 FT. TO THE P.C. OF A CURVE CONCAVE TO THE NORTHEAST, HAVING A RADIUS OF 17120.74 FT.; THENCE RUN SOUTHEASTERLY, ALONG SAID NORTHERLY R/W AND THE ARC OF SAID CURVE, THROUGH A CENTRAL ANGLE OF 01°08'15", A DISTANCE OF 319.93 FT. TO THE P.R.C. OF A CURVE CONCAVE TO THE SOUTHWEST, HAVING A RADIUS OF 17256.74 FT.; THENCE RUN SOUTHEASTERLY ALONG SAID NORTHERLY R/W AND THE ARC OF SAID CURVE, THROUGH A CENTRAL ANGLE OF 01°08'15", A DISTANCE OF 342.61 FT. TO THE P.T. OF SAID CURVE; THENCE S 70°20'03" E, ALONG SAID



NORTHERLY R/W, A DISTANCE OF 35.57 FT. TO THE INTERSECTION WITH THE NORTHERLY INTERCHANGE R/W OF STATE ROAD NO. 93 (INTERSTATE 75), AND SAID STATE ROAD NO. 70, AS SHOWN ON F.D.O.T. R/W MAP, SECTION 13075-2402; THENCE S 80°04'21" E, ALONG SAID NORTHERLY INTERCHANGE R/W, 82.16 FT.; THENCE S 70°20'03" E, ALONG SAID NORTHERLY INTERCHANGE R/W, 400.14 FT.; THENCE S 73°01'06" E, ALONG SAID NORTHERLY INTERCHANGE R/W, 100.26 FT.; THENCE S 70°20'03" E, ALONG SAID NORTHERLY INTERCHANGE R/W, 218.97 FT.; THENCE S 78°46'36" E, ALONG SAID NORTHERLY INTERCHANGE R/W, A DISTANCE OF 136.27 FT. TO THE INTERSECTION WITH THE NORTHERLY LIMITED ACCESS R/W OF SAID STATE ROAD NO. 93 (INTERSTATE 75); THENCE S 70°20'03" E, ALONG SAID NORTHERLY LIMITED ACCESS R/W, 298.34 FT.; THENCE S 72°37'29" E, ALONG SAID LIMITED ACCESS R/W, A DISTANCE OF 628.85 FT. TO THE P.C. OF A CURVE CONCAVE TO THE NORTHWEST, HAVING A RADIUS OF 622.20 FT.; THENCE RUN NORTHEASTERLY ALONG SAID LIMITED ACCESS R/W, AND THE ARC OF SAID CURVE, THROUGH A CENTRAL ANGLE OF 52°23'42", A DISTANCE OF 568.98 FT. TO THE P.T. OF SAID CURVE; THENCE N 54°58'49" E, ALONG SAID LIMITED ACCESS R/W, A DISTANCE OF 351.55 FT. TO THE P.C. OF A CURVE CONCAVE TO THE NORTHWEST, HAVING A RADIUS OF 724.51 FT.; THENCE RUN NORTHEASTERLY ALONG SAID LIMITED ACCESS R/W, AND THE ARC OF SAID CURVE, THROUGH A CENTRAL ANGLE OF 50°03'07", A DISTANCE OF 632.91 FT. TO THE P.T. OF SAID CURVE; THENCE N 04°55'42" E, ALONG SAID LIMITED ACCESS R/W, 518.38 FT.; THENCE N 00°55'22" E, ALONG SAID LIMITED ACCESS R/W, A DISTANCE OF 4990.44 FT. TO THE P.C. OF A CURVE CONCAVE TO THE WEST, HAVING A RADIUS OF 5550.30 FT.; THENCE RUN NORTHERLY ALONG SAID LIMITED ACCESS R/W AND THE ARC OF SAID CURVE, THROUGH A CENTRAL ANGLE OF 04°38'59", A DISTANCE OF 450.42 FT. TO THE INTERSECTION WITH THE NORTH LINE OF SECTION 12, TOWNSHIP 35 S., RANGE 18 E.; THENCE N 89°26'05" W, ALONG THE NORTH LINE OF SAID SECTION 12, A DISTANCE OF 1065.82 FT. TO A CONCRETE MONUMENT FOUND MARKING THE NORTHWEST CORNER OF SECTION 12, TOWNSHIP 35 S., RANGE 18 E., SAME BEING THE NORTHEAST CORNER OF SECTION 11, TOWNSHIP 35 S., RANGE 18 E.; THENCE N 89°36'09" W, ALONG THE NORTH LINE OF SAID SECTION 11, A DISTANCE OF 1404.27 FT. TO THE NORTHEAST CORNER OF THAT CERTAIN PARCEL OF LAND AS DESCRIBED AND RECORDED IN OFFICIAL RECORDS BOOK 915, PAGE 966, AFORESAID PUBLIC RECORDS; THENCE S 00°26'58" W, ALONG THE EAST LINE OF SAID CERTAIN PARCEL, A DISTANCE OF 660.16 FT.; TO THE SOUTHEAST CORNER OF SAID CERTAIN PARCEL; THENCE N 89°36'09" W, ALONG THE SOUTH LINE OF SAID CERTAIN PARCEL, A DISTANCE OF 660.00 FT. TO THE SOUTHWEST CORNER OF SAID CERTAIN PARCEL; THENCE N 00°26'58" E, ALONG THE WEST LINE OF SAID CERTAIN PARCEL, A DISTANCE OF 660.16 FT. TO THE INTERSECTION WITH THE NORTH LINE OF SAID SECTION 11, THENCE N 89°36'09" W, ALONG THE NORTH LINE OF SAID SECTION 11, A DISTANCE OF 660.11 FT. TO THE NORTHWEST CORNER OF THE EAST 1/2 OF SAID SECTION 11; THENCE S 00°45'32" E, ALONG THE WEST LINE OF THE EAST 1/2 OF SAID SECTION 11, A DISTANCE OF 5292.41 FT. TO THE POINT OF BEGINNING, BEING AND LYING IN SECTIONS 11, 12, 13 AND 14 MANATEE COUNTY, FLORIDA.

CONTAINING 540.56 ACRES MORE OR LESS.

LESS THE FOLLOWING DESCRIBED PARCELS:

PARCEL C-6: THAT PART OF SECTION 14, TOWNSHIP 35 S, RANGE 18 e, MANATEE COUNTY, FLORIDA, DESCRIBED AS FOLLOWS:

COMMENCE AT A LITERWOOD POST FOUND MARKING THE NORTHWEST CORNER OF THE NORTHEAST 1/4 OF SECTION 14, TOWNSHIP 35 S, RANGE 18 E; THENCE S 00°43'18" E, ALONG THE WEST LINE OF SAID NORTHEAST 1/4 OF SECTION 14, A DISTANCE OF 193.63 FT. TO THE NORTHEAST CORNER OF "CAMPBELL COMMERCIAL SUBDIVISION", AS RECORDED IN PLAT BOOK 23, PAGES 141 AND 142, PUBLIC RECORDS OF MANATEE COUNTY, FLORIDA; THENCE CONTINUE S 00°43'18" E, ALONG THE EAST LINE OF SAID "CAMPBELL COMMERCIAL SUBDIVISION", SAME BEING THE OCCUPIED WEST LINE OF SAID NORTHEAST 1/4, A DISTANCE OF 512.99 FT. TO THE INTERSECTION WITH THE NORTHERLY R/W OF STATE ROAD NO. 70, AS SHOWN ON F.D.O.T. R/W MAP, SECTION 13160-2503, FOR A POINT OF BEGINNING; THENCE S 70°20'03" E, ALONG SAID NORTHERLY R/W, A DISTANCE OF 7.83 FT. TO THE P.C. OF A CURVE CONCAVE TO THE NORTHEAST, HAVING A RADIUS OF 17120.74 FT; THENCE RUN SOUTHEASTERLY, ALONG SAID NORTHERLY R/W AND THE ARC OF SAID CURVE, THROUGH A CENTRAL ANGLE OF 01°08'15", A DISTANCE OF 339.93 FT. TO THE P.R.C. OF A CURVE CONCAVE TO THE SOUTHWEST, HAVING A RADIUS OF 17,256.74 FT.; THENCE RUN SOUTHEASTERLY ALONG SAID NORTHERLY R/W AND THE ARC OF SAID CURVE, THROUGH A CENTRAL ANGLE OF 01°08'15", A DISTANCE OF 342.63 FT. TO THE P.T. OF SAID CURVE; THENCE S 70°20'03" E, ALONG SAID NORTHERLY R/W, A DISTANCE OF 31.97 FT. TO THE INTERSECTION WITH THE WESTERLY LINE OF 72ND BOULEVARD EAST (90.0 FT. WIDE); THENCE N 19°39'57" E, ALONG THE WESTERLY LINE OF SAID 72ND BOULEVARD EAST, A DISTANCE OF 205.81 FT. TO THE P.C. OF A CURVE CONCAVE TO THE SOUTHEAST HAVING A RADIUS OF 1020.00 FT.; THENCE RUN NORTHEASTERLY, ALONG SAID WESTERLY LINE AND THE ARC OF SAID CURVE, THROUGH A CENTRAL ANGLE OF 08°45'06", A DISTANCE OF 155.80 FT. TO THE P.R.C.

OF A CURVE CONCAVE TO THE SOUTHWEST; HAVING A RADIUS OF 35.00 FT.; THENCE RUN NORTHWESTERLY ALONG SAID WESTERLY LINE AND THE ARC OF SAID CURVE, THROUGH A CENTRAL ANGLE OF 89°19'14", A DISTANCE OF 54.56 FT. TO THE INTERSECTION WITH THE SOUTHERLY LINE OF 52ND DRIVE EAST (50.0 FT. WIDE), SAID POINT BEING THE P.C.C. OF A CURVE CONCAVE TO THE SOUTH, HAVING A RADIUS OF 355.00 FT.; THENCE RUN WESTERLY, ALONG THE SOUTHERLY LINE OF SAID 52ND DRIVE EAST AND THE ARC OF SAID CURVE, THROUGH A CENTRAL ANGLE OF 53°38'29", A DISTANCE OF 332.36 FT. TO THE P.T. OF SAID CURVE; THENCE S 65°27'21" W, ALONG SAID SOUTHERLY LINE, A DISTANCE OF 368.30 FT. TO THE P.C. OF A CURVE CONCAVE TO THE NORTHWEST, HAVING A RADIUS OF 194.51 FT.; THENCE RUN SOUTHWESTERLY ALONG SAID SOUTHERLY LINE AND THE ARC OF SAID CURVE, THROUGH A CENTRAL ANGLE OF 44°12'36", A DISTANCE OF 150.08 FT. TO THE POINT OF BEGINNING, BEING AND LYING IN SECTION 14, TOWNSHIP 35 S, RANGE 18 E, MANATEE COUNTY, FLORIDA. CONTAINING 4.00 ACRES MORE OR LESS.

PARCEL C-7: THAT PART OF SECTION 14, TOWNSHIP 35 S, RANGE 18 E, MANATEE COUNTY, FLORIDA, DESCRIBED AS FOLLOWS:

COMMENCE AT A LITERWOOD POST FOUND MARKING THE NORTHWEST CORNER OF THE NORTHEAST 1/4 OF SECTION 14, TOWNSHIP 35 S, RANGE 18 E; THENCE S 00°43'18" E, ALONG THE WEST LINE OF SAID NORTHEAST 1/4 OF SECTION 14, A DISTANCE OF 193.63 FT. TO THE NORTHEAST CORNER OF "CAMPBELL COMMERCIAL SUBDIVISION", AS RECORDED IN PLAT BOOK 23, PAGES 141 AND 142, PUBLIC RECORDS OF MANATEE COUNTY, FLORIDA; THENCE CONTINUE S 00°43'18" E, ALONG THE EAST LINE OF SAID "CAMPBELL COMMERCIAL SUBDIVISION", SAME BEING THE OCCUPIED WEST LINE OF SAID NORTHEAST 1/4, A DISTANCE OF 198.63 FT., MORE OR LESS, TO THE INTERSECTION WITH THE APPROXIMATE SOUTHERLY JURISDICTIONAL LIMITS LINE FOR A POINT OF BEGINNING; THENCE RUN EASTERLY AND NORTHEASTERLY ALONG THE APPROXIMATE SOUTHERLY JURISDICTIONAL LIMITS LINE, THE FOLLOWING COURSES AND DISTANCES: THENCE N 71°36'11" E, 75.93 FT.; THENCE N 85°04'18" E, 53.22 FT.; THENCE N 76°42'04" E, 98.20 FT.; THENCE N 39°49'00" E, 157.85 FT.; THENCE S 51°30'29" E, LEAVING SAID JURISDICTIONAL LIMITS LINE, A DISTANCE OF 63.98 FT. TO THE INTERSECTION WITH THE APPROXIMATE SOUTHWESTERLY TOP OF BANK OF AN EXISTING LAKE; THENCE RUN SOUTHEASTERLY ALONG THE APPROXIMATE SOUTHWESTERLY TOP OF BANK THE FOLLOWING COURSES AND DISTANCES; THENCE S 07°55'20" E, 75.83 FT.; THENCE S 26°23'20" E, 148.81 FT.; THENCE S 77°28'27" E, A DISTANCE OF 16.76 FT. TO THE INTERSECTION WITH THE WESTERLY LINE OF "CREEKWOOD PHASE ONE, SUBPHASE I, UNIT A-1", A PROPOSED SUBDIVISION; THENCE S 00°30'39" W, ALONG THE WESTERLY LINE OF SAID "CREEKWOOD PHASE ONE, SUBPHASE I, UNIT A-1", A DISTANCE OF 30.14 FT. TO THE INTERSECTION WITH THE NORTHERLY LINE OF 52ND DRIVE EAST (50 FT. WIDE); THENCE S 65°27'21" W, ALONG THE NORTHERLY LINE OF SAID 52ND DRIVE EAST, A DISTANCE OF 368.30 FT. TO THE P.C. OF A CURVE CONCAVE TO THE NORTHWEST HAVING A RADIUS OF 144.51 FT.; THENCE RUN SOUTHWESTERLY, ALONG SAID NORTHERLY LINE AND THE ARC OF SAID CURVE, THROUGH A CENTRAL ANGLE OF 44°12'36", A DISTANCE OF 111.50 FT. TO THE P.T. OF SAID CURVE; THENCE N 70°20'03" W, ALONG SAID NORTHERLY LINE, A DISTANCE OF 18.58 FT. TO THE INTERSECTION WITH AFORESAID OCCUPIED WEST LINE OF THE NORTHEAST 1/4 OF SAID SECTION 14; THENCE N 00°43'18" W, ALONG SAID OCCUPIED WEST LINE OF THE NORTHEAST 1/4, A DISTANCE OF 261.02 FT. TO THE POINT OF BEGINNING, BEING AND LYING IN SECTION 14, TOWNSHIP 35 S, RANGE 18 E, MANATEE COUNTY, FLORIDA. CONTAINING 2.78 ACRES, MORE OR LESS. SUBJECT TO EASEMENTS, RESERVATIONS AND RESTRICTIONS OF RECORD.

PART OF PARCEL G: COMMENCE AT THE CORNER COMMON TO SECTIONS 11, 12, 13 AND 14, TOWNSHIP 35 S, RANGE 18 E; THENCE S 89°18'17" E, ALONG THE COMMON LINE BETWEEN SAID SECTIONS 12 AND 13, A DISTANCE OF 924.90 FT. TO THE INTERSECTION WITH THE WESTERLY LIMITED ACCESS RIGHT-OF-WAY OF STATE ROAD NO. 93 (I-75), FOR A POINT OF BEGINNING; THENCE S 00°55'22" W, ALONG SAID LIMITED ACCESS RIGHT-OF-WAY, 146.96 FT. TO A RIGHT-OF-WAY ANGLE POINT; THENCE S 04°55'42" W, ALONG SAID LIMITED ACCESS RIGHT-OF-WAY, 69.85 FT. TO THE INTERSECTION WITH THE EASTERLY EXTENSION OF THE CENTERLINE OF THAT CERTAIN 30 FT. WIDE FLORIDA GAS TRANSMISSION COMPANY EASEMENT PER DRED BOOK 399, PAGE 117, AND MODIFICATION IN OFFICIAL RECORDS BOOK 1020, PAGE 1684, PUBLIC RECORDS OF MANATEE COUNTY, FLORIDA; THENCE N 88°26'54" W, ALONG SAID GAS LINE EASEMENT CENTERLINE AND THE EASTERLY EXTENSION THEREOF, A DISTANCE OF 2143.62 FT. TO THE INTERSECTION WITH THE EASTERLY RIGHT-OF-WAY OF CREEKWOOD BOULEVARD, SAID POINT BEING ON THE ARC OF A CURVE WHOSE RADIUS POINT LIES S 13°38'25" E, 930.00 FT.; THENCE RUN NORTHEASTERLY, ALONG SAID EASTERLY RIGHT-OF-WAY, AND THE ARC OF SAID CURVE, THROUGH A CENTRAL ANGLE OF 09°20'03", A DISTANCE OF 151.51 FT. TO THE P.C. OF A CURVE CONCAVE TO THE NORTHWEST, HAVING A RADIUS OF 645.00 FT.; THENCE RUN NORTHEASTERLY ALONG SAID EASTERLY RIGHT-OF-WAY AND THE ARC OF SAID CURVE, THROUGH A CENTRAL ANGLE OF 30°58'33", A DISTANCE OF 340.71 FT. TO THE P.C. OF A CURVE, CONCAVE TO THE SOUTHEAST, HAVING A RADIUS OF 555.00 FT.; THENCE RUN NORTHEASTERLY, ALONG SAID EASTERLY RIGHT-OF-

WAY, AND THE ARC OF SAID CURVE, THROUGH A CENTRAL ANGLE OF 32°38'14", A DISTANCE OF 316.14 FT., TO THE P.R.C. OF A CURVE CONCAVE TO THE NORTHWEST, HAVING A RADIUS OF 645.00 FT.; THENCE RUN NORTHEASTERLY, ALONG SAID EASTERLY RIGHT-OF-WAY AND THE ARC OF SAID CURVE, THROUGH A CENTRAL ANGLE OF 45°32'31", A DISTANCE OF 514.56 FT.; THENCE S 88°26'54" E, 935.16 FT. TO THE INTERSECTION WITH THE WESTERLY LIMITED ACCESS RIGHT-OF-WAY OF SAID STATE ROAD NO. 93 (I-75); THENCE S 00°55'22" W, ALONG SAID LIMITED ACCESS RIGHT-OF-WAY, A DISTANCE OF 273.53 FT. TO THE POINT OF BEGINNING, BEING AND LYING IN SECTIONS 11, 12, 13 AND 14, TOWNSHIP 35 S, RANGE 18 E, MANATEE COUNTY, FLORIDA. CONTAINING 16.11 ACRES, MORE OR LESS. SUBJECT TO EASEMENTS, RESERVATIONS AND RESTRICTIONS OF RECORD.

PARCELS C-1, C-2 AND O-1

COMMENCE AT THE NE CORNER OF SECTION 14, TOWNSHIP 35 SOUTH, RANGE 18 EAST. THENCE S 01°18'52" W ALONG THE EAST LINE OF SAID SECTION 14, 185.19' FOR A P.O.B. THENCE S 89°18'17" E TO THE WEST LIMITED ACCESS RIGHT-OF-WAY LINE FOR STATE ROAD 93 (A.K.A. INTERSTATE 75); THENCE SOUTHERLY AND WESTERLY ALONG SAID LIMITED ACCESS RIGHT-OF-WAY LINE TO ITS INTERSECTION WITH THE NORTH RIGHT-OF-WAY LINE FOR STATE ROAD 70; THENCE ALONG SAID RIGHT-OF-WAY LINE TO ITS INTERSECTION WITH THE CENTERLINE OF A 160' WIDE FLORIDA POWER & LIGHT EASEMENT (DEED BOOK 333, PAGES 250, 251, AND 352); THENCE NORTH ALONG SAID CENTERLINE 849.6'; THENCE S 89°21'45" E, 117.80'; TO THE CENTERLINE OF A 30' WIDE GAS EASEMENT (DEED BOOK 399, PAGE 117); THENCE ALONG SAID CENTERLINE S 89°21'45" E, TO THE P.O.B. ALL LYING AND BEING IN MANATEE COUNTY, FLORIDA.

B. PDC. THE FOLLOWING DESCRIBED PARCELS ARE HEREBY DESIGNATED AS PLANNED DEVELOPMENT COMMERCIAL AND PLANNED DEVELOPMENT COMMERCIAL/EVERS RESERVOIR WATERSHED OVERLAY DISTRICT (PDC AND PDC/WPE):

PARCELS C-1, C-2 AND O-1

COMMENCE AT THE NE CORNER OF SECTION 14, TOWNSHIP 35 SOUTH, RANGE 18 EAST. THENCE S 01°18'52" W ALONG THE EAST LINE OF SAID SECTION 14, 185.19' FOR A P.O.B. THENCE S 89°18'17" E TO THE WEST LIMITED ACCESS RIGHT-OF-WAY LINE FOR STATE ROAD 93 (A.K.A. INTERSTATE 75); THENCE SOUTHERLY AND WESTERLY ALONG SAID LIMITED ACCESS RIGHT-OF-WAY LINE TO ITS INTERSECTION WITH THE NORTH RIGHT-OF-WAY LINE FOR STATE ROAD 70; THENCE ALONG SAID RIGHT-OF-WAY LINE TO ITS INTERSECTION WITH THE CENTERLINE OF A 160' WIDE FLORIDA POWER & LIGHT EASEMENT (DEED BOOK 333, PAGES 250, 251, AND 352); THENCE NORTH ALONG SAID CENTERLINE 849.6'; THENCE S 89°21'45" E, 117.80'; TO THE CENTERLINE OF A 30' WIDE GAS EASEMENT (DEED BOOK 399, PAGE 117); THENCE ALONG SAID CENTERLINE S 89°21'45" E, TO THE P.O.B. ALL LYING AND BEING IN MANATEE COUNTY, FLORIDA.

AND THE PARCEL DESCRIBED AS:

COMMENCE AT THE NE CORNER OF SECTION 12, TOWNSHIP 35 SOUTH, RANGE 18 EAST. THENCE S 00°29'51" E, 989.74'; THENCE S 59°28'24" W, 2,681.09' ALONG THE CENTERLINE OF A GAS LINE EASEMENT (DEED BOOK 399, PAGE 117) TO THE BASE LINE OF A FLORIDA POWER & LIGHT COMPANY EASEMENT, THENCE S 00°35'24" E, 2,934.60' ALONG SAID EAST LINE TO THE SOUTH LINE OF SAID SECTION 12; THENCE S 01°03'22" W, 2,179.43' ALONG SAID EAST LINE FOR A P.O.B. THENCE N 74°50'00" E, 107.46' WHICH IS A RADIAL TO A CURVE; THENCE SOUTHEASTERLY ALONG SAID CURVE, WHOSE RADIUS IS 290.00' FOR 184.14'; THENCE S 51°36'00" E, 69.79'; THENCE S 67°20'00" E, 132.97'; THENCE S 77°00'00" E, 119.24'; THENCE N 83°24'00" E, 306.67'; THENCE S 06°36'00" E, 180.17'; THENCE S 19°30'56" W, 359.99' TO THE NORTH RIGHT-OF-WAY LINE OF STATE ROAD 70; THENCE ALONG SAID RIGHT-OF-WAY LINE TO ITS INTERSECTION WITH THE EAST LINE OF SAID FLORIDA POWER & LIGHT COMPANY EASEMENT; THENCE N 01°03'22" E TO THE P.O.B. ALL LYING AND BEING IN MANATEE COUNTY, FLORIDA.

AND THE PARCEL DESCRIBED AS:

COMMENCE AT THE NE CORNER OF THE SE 1/4 OF SECTION 13, TOWNSHIP 35 SOUTH, RANGE 18 EAST; THENCE S 00°49'49" W, 279.24' ALONG THE EAST LINE OF SAID SECTION 13 FOR A P.O.B. THENCE S 00°49'49" W, 541.43' TO THE NORTH RIGHT-OF-WAY LINE OF STATE ROAD 70; THENCE N 70°29'04" W, 1,494.52' ALONG SAID NORTH LINE; THENCE N 33°20'16" W, 81.54'; THENCE N 19°30'56" E, 215.07'; THENCE N 83°50'00" E, 410.80'; THENCE NORTHEASTERLY ALONG A CURVE CONCAVE TO THE LEFT WHOSE RADIUS IS 283.00' FOR 161.16'; THENCE S 44°00'00" E, 121.17'; THENCE S 10°18'36" E, 72.11'; THENCE S 44°00'00" E, 240.00'; THENCE S 54°32'00" E, 08.00'; N 85°10'00" E, 113.23'; THENCE N 34°45'00" E, 120.65'; THENCE S

75°00'00" E, 1.04.04' TO THE P.O.B. ALL LYING AND BEING IN MANATEE COUNTY, FLORIDA.

PARCEL C-6: THAT PART OF SECTION 14, TOWNSHIP 35 S, RANGE 18 E, MANATEE COUNTY, FLORIDA, DESCRIBED AS FOLLOWS:

COMMENCE AT A LITERWOOD POST FOUND MARKING THE NORTHWEST CORNER OF THE NORTHEAST 1/4 OF SECTION 14, TOWNSHIP 35 S, RANGE 18 E; THENCE S 00°43'18"E, ALONG THE WEST LINE OF SAID NORTHEAST 1/4 OF SECTION 14, A DISTANCE OF 193.63 FT. TO THE NORTHEAST CORNER OF "CAMPBELL COMMERCIAL SUBDIVISION", AS RECORDED IN PLAT BOOK 23, PAGES 141 AND 142, PUBLIC RECORDS OF MANATEE COUNTY, FLORIDA; THENCE CONTINUE S 00°43'18" E, ALONG THE EAST LINE OF SAID "CAMPBELL COMMERCIAL SUBDIVISION", SAME BEING THE OCCUPIED WEST LINE OF SAID NORTHEAST 1/4, A DISTANCE OF 512.99 FT. TO THE INTERSECTION WITH THE NORTHERLY R/W OF STATE ROAD NO. 70, AS SHOWN ON F.D.O.T. R/W MAP, SECTION 13160-2503, FOR A POINT OF BEGINNING; THENCE S 70°20'03" E, ALONG SAID NORTHERLY R/W, A DISTANCE OF 7.83 FT. TO THE P.C. OF A CURVE CONCAVE TO THE NORTHEAST, HAVING A RADIUS OF 17120.74 FT; THENCE RUN SOUTHEASTERLY, ALONG SAID NORTHERLY R/W AND THE ARC OF SAID CURVE, THROUGH A CENTRAL ANGLE OF 01°08'15", A DISTANCE OF 339.93 FT. TO THE P.R.C. OF A CURVE CONCAVE TO THE SOUTHWEST, HAVING A RADIUS OF 17,256.74 FT.; THENCE RUN SOUTHEASTERLY ALONG SAID NORTHERLY R/W AND THE ARC OF SAID CURVE, THROUGH A CENTRAL ANGLE OF 01°08'15", A DISTANCE OF 342.63 FT. TO THE P.T. OF SAID CURVE; THENCE S 70°20'03" E, ALONG SAID NORTHERLY R/W, A DISTANCE OF 31.97 FT. TO THE INTERSECTION WITH THE WESTERLY LINE OF 72ND BOULEVARD EAST (90.0 FT. WIDE); THENCE N 19°39'57" E, ALONG THE WESTERLY LINE OF SAID 72ND BOULEVARD EAST, A DISTANCE OF 205.81 FT. TO THE P.C. OF A CURVE CONCAVE TO THE SOUTHWEST HAVING A RADIUS OF 1020.00 FT.; THENCE RUN NORTHEASTERLY, ALONG SAID WESTERLY LINE AND THE ARC OF SAID CURVE, THROUGH A CENTRAL ANGLE OF 08°45'06", A DISTANCE OF 155.80 FT. TO THE P.R.C. OF A CURVE CONCAVE TO THE SOUTHWEST; HAVING A RADIUS OF 35.00 FT.; THENCE RUN NORTHWESTERLY ALONG SAID WESTERLY LINE AND THE ARC OF SAID CURVE, THROUGH A CENTRAL ANGLE OF 89°19'14", A DISTANCE OF 54.56 FT. TO THE INTERSECTION WITH THE SOUTHERLY LINE OF 52ND DRIVE EAST (50.0 FT. WIDE), SAID POINT BEING THE P.C.C. OF A CURVE CONCAVE TO THE SOUTH, HAVING A RADIUS OF 355.00 FT.; THENCE RUN WESTERLY, ALONG THE SOUTHERLY LINE OF SAID 52ND DRIVE EAST AND THE ARC OF SAID CURVE, THROUGH A CENTRAL ANGLE OF 53°38'29", A DISTANCE OF 332.36 FT. TO THE P.T. OF SAID CURVE; THENCE S 65°27'21" W, ALONG SAID SOUTHERLY LINE, A DISTANCE OF 368.30 FT. TO THE P.C. OF A CURVE CONCAVE TO THE NORTHWEST, HAVING A RADIUS OF 194.51 FT.; THENCE RUN SOUTHWESTERLY ALONG SAID SOUTHERLY LINE AND THE ARC OF SAID CURVE, THROUGH A CENTRAL ANGLE OF 44°12'36", A DISTANCE OF 150.08 FT. TO THE POINT OF BEGINNING, BEING AND LYING IN SECTION 14, TOWNSHIP 35 S, RANGE 18 E, MANATEE COUNTY, FLORIDA. CONTAINING 4.00 ACRES MORE OR LESS.

PARCEL C-7: THAT PART OF SECTION 14, TOWNSHIP 35 S, RANGE 18 E, MANATEE COUNTY, FLORIDA, DESCRIBED AS FOLLOWS:

COMMENCE AT A LITERWOOD POST FOUND MARKING THE NORTHWEST CORNER OF THE NORTHEAST 1/4 OF SECTION 14, TOWNSHIP 35 S, RANGE 18 E; THENCE S 00°43'18" E, ALONG THE WEST LINE OF SAID NORTHEAST 1/4 OF SECTION 14, A DISTANCE OF 193.63 FT. TO THE NORTHEAST CORNER OF "CAMPBELL COMMERCIAL SUBDIVISION", AS RECORDED IN PLAT BOOK 23, PAGES 141 AND 142, PUBLIC RECORDS OF MANATEE COUNTY, FLORIDA; THENCE CONTINUE S 00°43'18" E, ALONG THE EAST LINE OF SAID "CAMPBELL COMMERCIAL SUBDIVISION", SAME BEING THE OCCUPIED WEST LINE OF SAID NORTHEAST 1/4, A DISTANCE OF 198.63 FT., MORE OR LESS, TO THE INTERSECTION WITH THE APPROXIMATE SOUTHERLY JURISDICTIONAL LIMITS LINE FOR A POINT OF BEGINNING; THENCE RUN EASTERLY AND NORTHEASTERLY ALONG THE APPROXIMATE SOUTHERLY JURISDICTIONAL LIMITS LINE, THE FOLLOWING COURSES AND DISTANCES: THENCE N 71°36'11" E, 75.93 FT.; THENCE N 85°04'18" E, 53.22 FT.; THENCE N 76°42'04" E, 98.20 FT.; THENCE N 39°49'00" E, 157.85 FT.; THENCE S 51°30'29" E, LEAVING SAID JURISDICTIONAL LIMITS LINE, A DISTANCE OF 63.98 FT. TO THE INTERSECTION WITH THE APPROXIMATE SOUTHWESTERLY TOP OF BANK OF AN EXISTING LAKE; THENCE RUN SOUTHEASTERLY ALONG THE APPROXIMATE SOUTHWESTERLY TOP OF BANK THE FOLLOWING COURSES AND DISTANCES; THENCE S 07°55'20" E, 75.83 FT.; THENCE S 26°23'20" E, 148.81 FT.; THENCE S 77°28'27" E, A DISTANCE OF 16.76 FT. TO THE INTERSECTION WITH THE WESTERLY LINE OF "CREEKWOOD PHASE ONE, SUBPHASE I, UNIT A-1", A PROPOSED SUBDIVISION; THENCE S 00°30'39" W, ALONG THE WESTERLY LINE OF SAID "CREEKWOOD PHASE ONE, SUBPHASE I, UNIT A-1", A DISTANCE OF 30.14 FT. TO THE INTERSECTION WITH THE NORTHERLY LINE OF 52ND DRIVE EAST (50 FT. WIDE); THENCE S 65°27'21" W, ALONG THE NORTHERLY LINE OF SAID 52ND DRIVE EAST, A DISTANCE OF 368.30 FT. TO THE P.C. OF A CURVE CONCAVE TO THE NORTHWEST HAVING A RADIUS OF 144.51 FT.; THENCE RUN SOUTHWESTERLY, ALONG SAID NORTHERLY LINE AND THE ARC OF SAID CURVE, THROUGH A CENTRAL ANGLE OF 44°12'36", A DISTANCE



OF 111.50 FT. TO THE P.T. OF SAID CURVE; THENCE N 70°20'03" W, ALONG SAID NORTHERLY LINE, A DISTANCE OF 18.58 FT. TO THE INTERSECTION WITH AFORESAID OCCUPIED WEST LINE OF THE NORTHEAST 1/4 OF SAID SECTION 14; THENCE N 00°43'18" W, ALONG SAID OCCUPIED WEST LINE OF THE NORTHEAST 1/4, A DISTANCE OF 261.02 FT. TO THE POINT OF BEGINNING, BEING AND LYING IN SECTION 14, TOWNSHIP 35 S, RANGE 18 E, MANATEE COUNTY, FLORIDA. CONTAINING 2.78 ACRES, MORE OR LESS. SUBJECT TO EASEMENTS, RESERVATIONS AND RESTRICTIONS OF RECORD.

PART OF PARCEL G: COMMENCE AT THE CORNER COMMON TO SECTIONS 11, 12, 13 AND 14, TOWNSHIP 35 S, RANGE 18 E; THENCE S 89°18'17" E, ALONG THE COMMON LINE BETWEEN SAID SECTIONS 12 AND 13, A DISTANCE OF 924.90 FT. TO THE INTERSECTION WITH THE WESTERLY LIMITED ACCESS RIGHT-OF-WAY OF STATE ROAD NO. 93 (I-75), FOR A POINT OF BEGINNING; THENCE S 00°55'22" W, ALONG SAID LIMITED ACCESS RIGHT-OF-WAY, 146.96 FT. TO A RIGHT-OF-WAY ANGLE POINT; THENCE S 04°55'42" W, ALONG SAID LIMITED ACCESS RIGHT-OF-WAY, 69.85 FT. TO THE INTERSECTION WITH THE EASTERLY EXTENSION OF THE CENTERLINE OF THAT CERTAIN 30 FT. WIDE FLORIDA GAS TRANSMISSION COMPANY EASEMENT PER DEED BOOK 399, PAGE 117, AND MODIFICATION IN OFFICIAL RECORDS BOOK 1020, PAGE 1684, PUBLIC RECORDS OF MANATEE COUNTY, FLORIDA; THENCE N 88°26'54" W, ALONG SAID GAS LINE EASEMENT CENTERLINE AND THE EASTERLY EXTENSION THEREOF, A DISTANCE OF 2143.62 FT. TO THE INTERSECTION WITH THE EASTERLY RIGHT-OF-WAY OF CREEKWOOD BOULEVARD, SAID POINT BEING ON THE ARC OF A CURVE WHOSE RADIUS POINT LIES S 13°38'25" E, 930.00 FT.; THENCE RUN NORTHEASTERLY, ALONG SAID EASTERLY RIGHT-OF-WAY, AND THE ARC OF SAID CURVE, THROUGH A CENTRAL ANGLE OF 09°20'03", A DISTANCE OF 151.51 FT. TO THE P.R.C. OF A CURVE CONCAVE TO THE NORTHWEST, HAVING A RADIUS OF 645.00 FT.; THENCE RUN NORTHEASTERLY ALONG SAID EASTERLY RIGHT-OF-WAY AND THE ARC OF SAID CURVE, THROUGH A CENTRAL ANGLE OF 30°58'33", A DISTANCE OF 348.71 FT. TO THE P.R.C. OF A CURVE, CONCAVE TO THE SOUTHEAST, HAVING A RADIUS OF 555.00 FT.; THENCE RUN NORTHEASTERLY, ALONG SAID EASTERLY RIGHT-OF-WAY, AND THE ARC OF SAID CURVE, THROUGH A CENTRAL ANGLE OF 32°38'14", A DISTANCE OF 316.14 FT., TO THE P.R.C. OF A CURVE CONCAVE TO THE NORTHWEST, HAVING A RADIUS OF 645.00 FT.; THENCE RUN NORTHEASTERLY, ALONG SAID EASTERLY RIGHT-OF-WAY AND THE ARC OF SAID CURVE, THROUGH A CENTRAL ANGLE OF 45°32'31", A DISTANCE OF 514.56 FT.; THENCE S 88°26'54" E, 935.16 FT. TO THE INTERSECTION WITH THE WESTERLY LIMITED ACCESS RIGHT-OF-WAY OF SAID STATE ROAD NO. 93 (I-75); THENCE S 00°55'22" W, ALONG SAID LIMITED ACCESS RIGHT-OF-WAY, A DISTANCE OF 273.53 FT. TO THE POINT OF BEGINNING, BEING AND LYING IN SECTIONS 11, 12, 13 AND 14, TOWNSHIP 35 S, RANGE 18 E, MANATEE COUNTY, FLORIDA. CONTAINING 16.11 ACRES, MORE OR LESS. SUBJECT TO EASEMENTS, RESERVATIONS AND RESTRICTIONS OF RECORD.

C. PDI. THE FOLLOWING DESCRIBED PARCELS ARE HEREBY DESCRIBED AS PLANNED DEVELOPMENT INDUSTRIAL AND PLANNED DEVELOPMENT INDUSTRIAL/EVERS RESERVOIR WATERSHED OVERLAY (PDI AND PDI/WPE):

COMMENCE AT A CONCRETE MONUMENT FOUND MARKING THE NORTHEAST CORNER OF THE SOUTHEAST 1/4 OF SECTION 13, TOWNSHIP 35 S., RANGE 18 E.; THENCE S 01°00'42" W, ALONG THE EAST LINE OF SAID SOUTHEAST 1/4 OF SECTION 13, A DISTANCE OF 821.22 FT. TO THE INTERSECTION WITH THE NORTHERLY R/W OF STATE ROAD NO. 70, AS SHOWN ON F.D.O.T. R/W MAP, SECTION 13075-2402; THENCE N 70°20'03" W, ALONG SAID NORTHERLY R/W, 1492.94 FT.; THENCE N 33°10'32" W, ALONG SAID NORTHERLY R/W, 83.17 FT.; THENCE N 70°20'03" W, ALONG SAID NORTHERLY R/W, 70.00 FT.; THENCE S 74°16'39" W, ALONG SAID NORTHERLY R/W, A DISTANCE OF 79.73 FT. FOR A POINT OF BEGINNING; THENCE CONTINUE S 74°16'39" W, ALONG SAID NORTHERLY R/W, 7.01 FT.; THENCE N 70°20'03" W, ALONG SAID NORTHERLY R/W, A DISTANCE OF 512.00 FT. TO THE INTERSECTION WITH THE NORTHERLY INTERCHANGE R/W OF STATE ROAD NO. 93 (INTERSTATE 75), AND STATE ROAD NO. 70; THENCE N 60°14'02" W, ALONG SAID NORTHERLY INTERCHANGE R/W, A DISTANCE OF 217.32 FT. TO THE INTERSECTION WITH THE NORTHERLY LIMITED ACCESS R/W OF SAID STATE ROAD NO. 93 (INTERSTATE 75); THENCE N 70°20'03" W, ALONG SAID NORTHERLY LIMITED ACCESS R/W, 400.78 FT.; THENCE N 66°31'12" W, ALONG SAID LIMITED ACCESS R/W, A DISTANCE OF 493.00 FT. TO THE P.C. OF A CURVE CONCAVE TO THE NORTHEAST, HAVING A RADIUS OF 216.00 FT.; THENCE RUN NORTHWESTERLY, ALONG SAID LIMITED ACCESS R/W AND THE ARC OF SAID CURVE, THROUGH A CENTRAL ANGLE OF 48°55'49", A DISTANCE OF 184.46 FT. TO THE P.T. OF SAID CURVE; THENCE N 17°35'24" W, ALONG SAID LIMITED ACCESS R/W, A DISTANCE OF 250.16 FT. TO THE P.C. OF A CURVE CONCAVE TO THE SOUTHWEST, HAVING A RADIUS OF 1300.23 FT.; THENCE RUN NORTHWESTERLY, ALONG SAID LIMITED ACCESS R/W AND THE ARC OF SAID CURVE, THROUGH A CENTRAL ANGLE OF 15°33'05", A DISTANCE OF 352.91 FT. TO THE P.T. OF SAID CURVE; THENCE N 33°08'29" W, ALONG SAID LIMITED ACCESS R/W, A DISTANCE OF 513.14 FT. TO THE P.C. OF A CURVE CONCAVE TO THE NORTHEAST, HAVING A RADIUS OF 1338.39 FT.; THENCE RUN NORTHWESTERLY AND NORTHERLY, ALONG SAID LIMITED ACCESS R/W AND THE ARC OF

SAID CURVE, THROUGH A CENTRAL ANGLE OF 32°55'25", A DISTANCE OF 769.08 FT. TO THE P.T. OF SAID CURVE; THENCE N 00°13'03" W, ALONG SAID LIMITED ACCESS R/W, A DISTANCE OF 4772.30 FT. TO THE INTERSECTION WITH THE NORTH LINE OF SECTION 12, TOWNSHIP 35 S., RANGE 18 E.; THENCE S 89°26'05" E, ALONG THE NORTH LINE OF SAID SECTION 12, A DISTANCE OF 1251.28 FT. TO A CONCRETE MONUMENT FOUND MARKING THE NORTHWEST CORNER OF THE EAST 1/2 OF SAID SECTION 12; SAME BEING THE INTERSECTION WITH THE WEST LINE OF A 330.0 FT. WIDE FLORIDA POWER & LIGHT CO. EASEMENT, AS DESCRIBED AND RECORDED IN OFFICIAL RECORDS BOOK 612, PAGE 508, AFORESAID PUBLIC RECORDS; THENCE S 00°25'44" E, ALONG SAID WEST LINE, SAME BEING THE WEST LINE OF SAID EAST 1/2 OF SECTION 12, A DISTANCE OF 2561.96 FT. MORE OR LESS TO THE INTERSECTION WITH THE PHYSICAL CENTERLINE OF A 30.0 FT. WIDE FLORIDA GAS TRANSMISSION COMPANY EASEMENT (FORMERLY KNOWN AS HOUSTON TEXAS GAS & OIL CORPORATION, A DELAWARE CORPORATION) AS DESCRIBED AND RECORDED IN DEED BOOK 399, PAGE 117, AFORESAID PUBLIC RECORDS; THENCE N 59°39'32" E, ALONG SAID PHYSICAL CENTERLINE 63.89 FT.; THENCE N 59°36'32" E, ALONG SAID PHYSICAL CENTERLINE, A DISTANCE OF 316.93 FT. TO THE INTERSECTION WITH THE EAST LINE OF SAID 330.0 FT. WIDE FLORIDA POWER & LIGHT COMPANY EASEMENT, SAME BEING THE WEST LINE OF THAT CERTAIN PARCEL OF LAND AS DESCRIBED AND RECORDED IN OFFICIAL RECORDS BOOK 1029, PAGE 3035, AFORESAID PUBLIC RECORDS; THENCE S 00°25'44" E, ALONG SAID EASEMENT LINE AND THE WEST LINE OF SAID CERTAIN PARCEL, A DISTANCE OF 2932.78 FT. TO THE INTERSECTION WITH THE SOUTH LINE OF SAID EAST 1/2 OF SECTION 12, SAME BEING THE NORTH LINE OF THE EAST 1/2 OF SAID SECTION 13; THENCE S 01°10'44" W, ALONG SAID EAST EASEMENT LINE AND THE WEST LINE OF SAID CERTAIN PARCEL, A DISTANCE OF 2180.91 FT.; THENCE RUN ALONG THE SOUTHERLY LINE OF SAID CERTAIN PARCEL IN OFFICIAL RECORDS BOOK 1029, PAGE 3035, THE FOLLOWING COURSES AND DISTANCES: N 74°57'17" E, A DISTANCE OF 109.85 FT. TO A POINT ON A CURVE WHOSE RADIUS POINT LIES N 74°57'17" E, 290.00 FT.; THENCE RUN SOUTHEASTERLY ALONG THE ARC OF SAID CURVE, THROUGH A CENTRAL ANGLE OF 36°25'25", A DISTANCE OF 184.36 FT. TO THE P.T. OF SAID CURVE; THENCE S 51°28'08" E, 69.79 FT.; THENCE S 67°12'08" E, 132.97 FT.; THENCE S 76°52'08" E, 119.24 FT.; THENCE N 83°31'52" E, 306.67 FT.; THENCE S 06°28'08" E, 180.22 FT.; THENCE S 19°39'57" W, 360.60 FT. TO THE POINT OF BEGINNING.

CONTAINING 265.86 ACRES MORE OR LESS.

LESS THE FOLLOWING DESCRIBED PARCEL:

COMMENCE AT THE NE CORNER OF SECTION 12, TOWNSHIP 35 SOUTH, RANGE 18 EAST. THENCE S 00°29'51" E, 989.74'; THENCE S 59°28'24" W, 2,681.09' ALONG THE CENTERLINE OF A GAS LINE EASEMENT (DEED BOOK 399, PAGE 117) TO THE EASE LINE OF A FLORIDA POWER & LIGHT COMPANY EASEMENT, THENCE S 00°35'24" E, 2,934.60' ALONG SAID EAST LINE TO THE SOUTH LINE OF SAID SECTION 12; THENCE S 01°03'22" W, 2,179.43' ALONG SAID EAST LINE FOR A P.O.B. THENCE N 74°50'00" E, 107.46' WHICH IS A RADIAL TO A CURVE; THENCE SOUTHEASTERLY ALONG SAID CURVE, WHOSE RADIUS IS 290.00' FOR 184.14'; THENCE S 51°36'00" E, 69.79'; THENCE S 67°20'00" E, 132.97'; THENCE S 77°00'00" E, 119.24'; THENCE N 83°24'00" E, 306.67'; THENCE S 06°36'00" E, 180.17'; THENCE S 19°30'56" W, 359.99' TO THE NORTH RIGHT-OF-WAY LINE OF STATE ROAD 70; THENCE ALONG SAID RIGHT-OF-WAY LINE TO ITS INTERSECTION WITH THE EAST LINE OF SAID FLORIDA POWER & LIGHT COMPANY EASEMENT; THENCE N 01°03'22" E TO THE P.O.B. ALL LYING AND BEING IN MANATEE COUNTY, FLORIDA.

Section 7. EFFECTIVE DATE. This ordinance shall take effect immediately upon the receipt of the official acknowledgment from the Office of the Secretary of State, State of Florida, that same has been filed with that office.

PASSED AND DULY ADOPTED, by the Board of County Commissioners of Manatee County, Florida on the 22nd day of April, 1993.

BOARD OF COUNTY COMMISSIONERS  
OF MANATEE COUNTY, FLORIDA


BY:   
Chairman

ATTEST: R. B. SHORE,  
Clerk of the Circuit Court



**LEGEND**


- PROPOSED WAY (PROPOSED)
- EXISTING STORM
- CANALS
- DIRECTION OF FLOW
- OUTFALL FROM TREATMENT
- NATURAL FRESHWATER AREA
- LAKE
- WATER CONTROL STRUCTURE
- ELEVATION

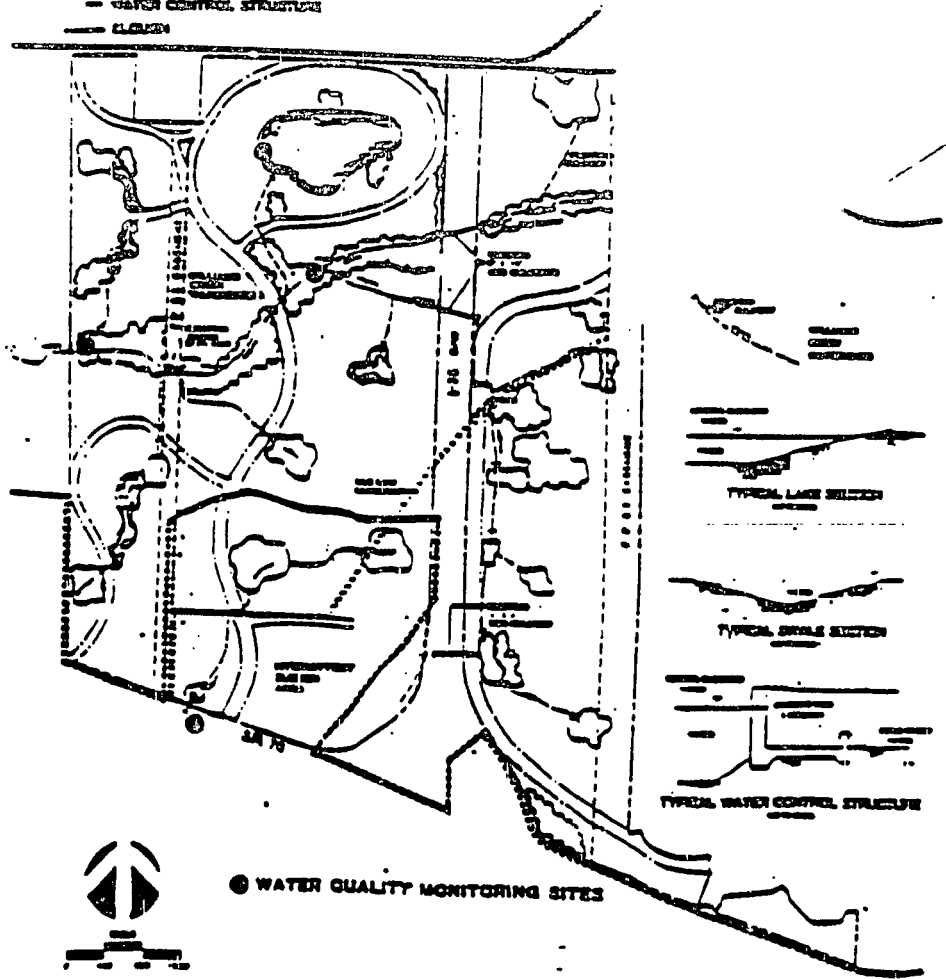

● WATER QUALITY MONITORING SITES

EXHIBIT A




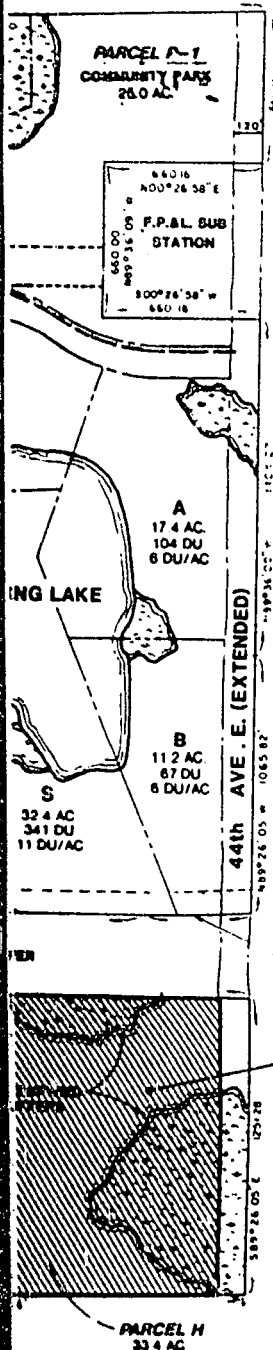

LAND USE	ORIGINAL		1986 REVISION		1990 REVISION	
	ACRES	UNITS	ACRES	UNITS	ACRES	UNITS
<b>L-D</b> RESIDENTIAL LOW DENSITY (3-7 DU/AC) SINGLE FAMILY & MULTI-FAMILY	124.4	258	43.5	258	211.7	701
<b>L-M</b> RESIDENTIAL LOW/MEDIUM DENSITY (9-10 DU/AC) MULTI-FAMILY	145.7	748	102.2	636	33.7	462
<b>M-L</b> RESIDENTIAL MEDIUM/LOW DENSITY (11-13 DU/AC) MULTI-FAMILY	235.2	1745	169.6	1286	83.7	905
<b>M-D</b> RESIDENTIAL MEDIUM DENSITY (10-10 DU/AC) MULTI-FAMILY	150.3	1330	150.3	1330	44.9	737
COMMERCIAL	68.1	435,000 SF	66.1	427,500 SF	87.0	427,500 SF
LT. INDUSTRIAL	200.0	2,000,000 SF	200.0	2,000,000 SF	244.2	2,000,000 SF
OFFICE PARK	18.4	184,000 SF	18.4	184,000 SF	18.4	184,000 SF
ROADS/ OPEN SPACE/ BIKEWAYS	109.0'		64.6'		69.7'	
PARKS	38.9		35.3		25.0'	
<b>TOTAL</b>	<b>1090.0</b>	<b>4081</b>	<b>850.0'</b>	<b>3510</b>	<b>818.3'</b>	<b>2805</b>
<b>GROSS DENSITY</b>	<b>3.74 DU/AC</b>		<b>4.1 DU/AC</b>		<b>3.4 DU/AC</b>	

NOTE<sup>1</sup> ADDITIONAL OPEN SPACE WITHIN PARCELS NOT INCLUDED IN THIS ACREAGE.  
 NOTE<sup>2</sup> MINIMUM 24.7 AC. ADDITIONAL PARK AREA. PROPOSED IN LIGHT INDUSTRIAL PARCELS. NOT INCLUDED IN THIS ACREAGE.  
 NOTE<sup>3</sup> REVISION TO PROJECT ACREAGE BASED ON 1989 SURVEY BY LOMBARDO & SKIPPER

**PROPOSED ZONING CHANGE**  
 EXISTING PDZ  
 PROPOSED PDZ

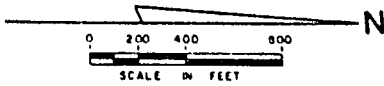

**DAI #13**

ACEL C-7  
2.0 AC

PHASE ONE SUBPHASE I

131.7 AC  
336 DU  
3 DU/AC

15' SWFWMD BUFFER

C  
11.2 AC  
105 DU  
9 DU/AC

Z  
3.7 AC  
37 DU  
10 DU/AC

F.P. & L. EASEMENT

ORIGINAL PARCEL C-3  
SEE NOTE #7 BELOW

U  
22.0 AC  
132 DU  
6 DU/AC

Y  
15.6 AC  
187 DU  
11 DU/AC

PHASE I  
SUBPHASE I

LINE'S OF  
EYES

WILLIAMS

EXISTING LAI

AA-1  
12.4 AC  
186 DU  
15 DU/AC

AA-2  
32.5 AC  
487 DU  
15 DU/AC

CC  
13.7 AC  
178 DU  
13 DU/AC

G-1  
14.2 AC  
82 DU  
6 DU/AC

S  
32.4 AC  
341 DU  
11 DU/AC

T  
22.0 AC  
283 DU  
13 DU/AC

15' SWFWMD BUFFER

I-75 R/W

100' BUFFER


PARCEL I-9  
LIGHT INDUSTRIAL  
85.9 AC

PHASE I  
SUBPHASE II

WATERSHED


GRASS LINE EASEMENT

10' SETBACK  
& L. EASEMENT

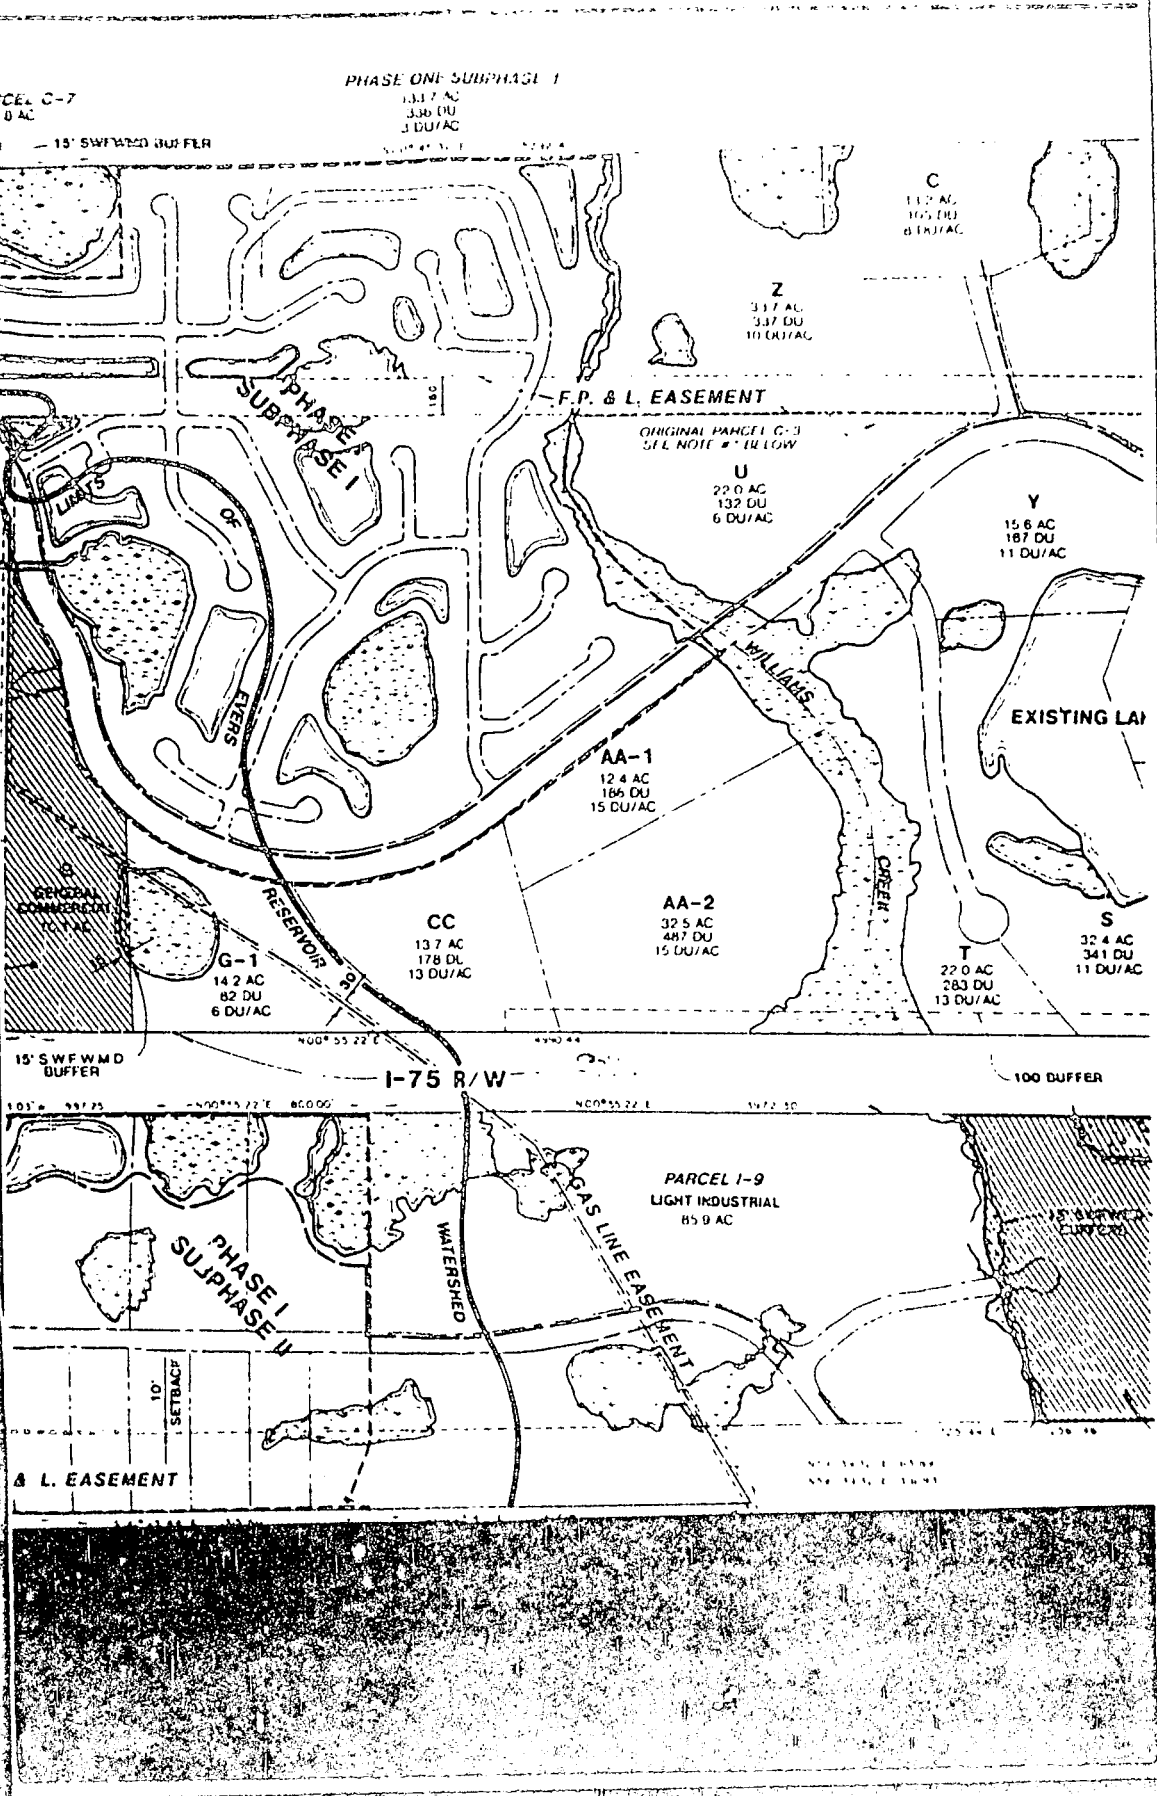




**PROPOSED ZONING CHANGE**  
 EXISTING PDR  
 PROPOSED PDC

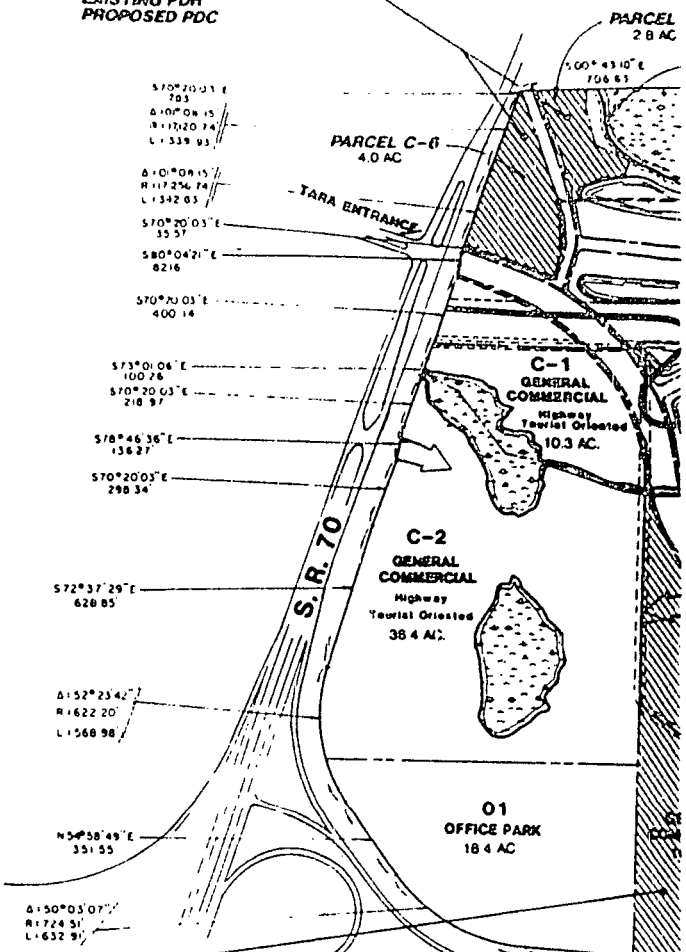


**PROPOSED ZONING CHANGE**  
 EXISTING PDR  
 PROPOSED PDC

2412

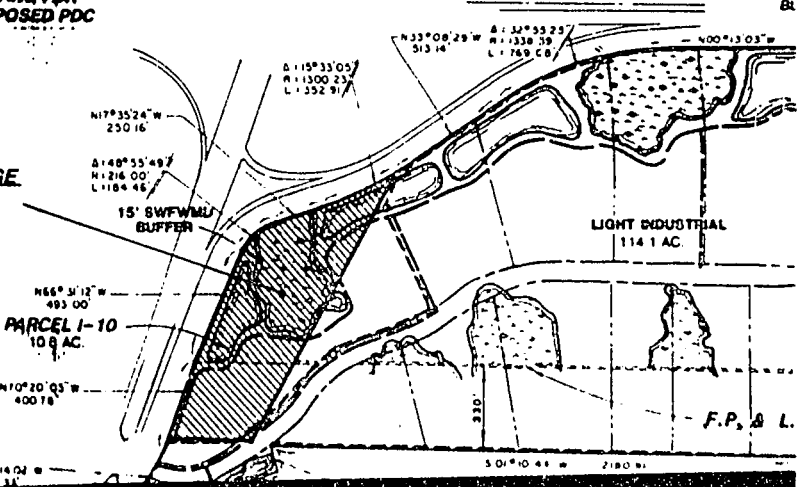



**PROPOSED ZONING CHANGE**  
 EXISTING PDR  
 PROPOSED PDI

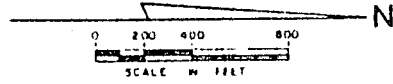

PARCEL H  
 33.4 AC

**DRI #13**

STATEMENT PLANT

# MASTER DEVELOPMENT PLAN FOR CREEKWOOD

SECTION 11, 12, 13, & 14 . TWP. 35 S. RGE. 18 E.  
 Manatee County, Florida

P.P.L.  
 NOV 17 1992  
 RECEIVED


REVISIONS
No. 1: Rev. Cont. W
2: Rev. Cont. W
3: Rev. Cont. W
<b>LOMBARDO &amp; SKIPPER, INC.</b> Consulting Engineers, Surveyors & Planners P.O. Box 188 • 825-4th Street West • Palmetto, Florida 34221 • (813) 722-4561 • 748-0600		
PROJECT ENGINEER ROBERT J. LOMBARDO 20528 P.E. REG. NO. NOV 17 1992	DESIGN <i>[Signature]</i> DATE 12/04/90 DRAWN <i>[Signature]</i> SCALE 1" = 400' APPR. <i>[Signature]</i> JOB NO. 3284	

EXHIBIT "B" - Z-84-76(R)

FILED FOR RECORD  
 NOV 17 1992



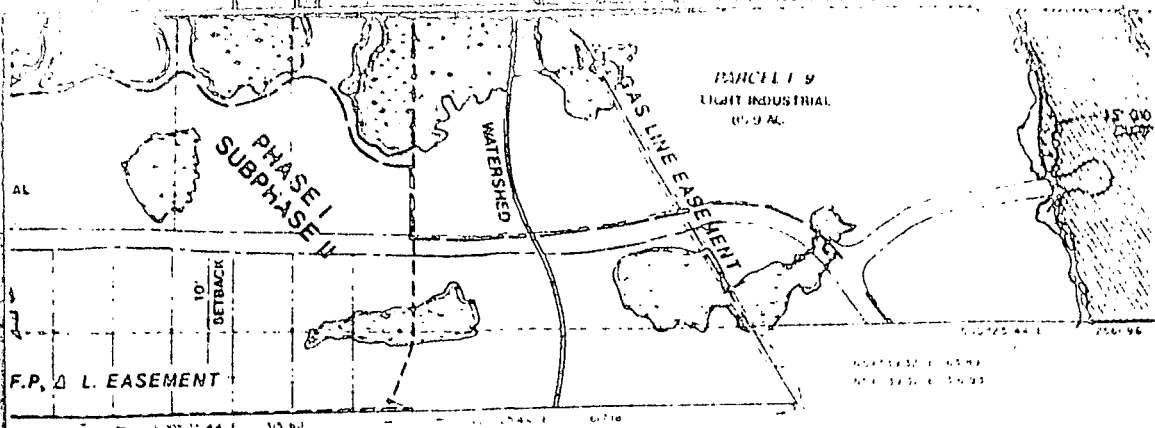

STONEY BROOK  
(FORMERLY FAIRWAY PINES)

**LEGEND**

- BIKE PATH
- SUBPHASE LINE
- WETLANDS
- LAKES
- PARK EASEMENTS

**PROPOSED REZONES**

PARCEL	SIZE (AC.)	PROPOSED LAND USE	SIZE (SQ. FT.)	DWELLING UNIT REDUCTION
H	33.4	LIGHT INDUSTRIAL	NO INCREASE	380
C-6	4.0	NEIGHBORHOOD COMMERCIAL	NO INCREASE	35
C-7	2.8	NEIGHBORHOOD COMMERCIAL	NO INCREASE	0
I-10	10.8	LIGHT INDUSTRIAL	NO INCREASE	92
G	16.1	GENERAL COMMERCIAL	NO INCREASE	

NOTE #1  
 PARCELS G, C-6 & C-7 WILL INCREASE THE COMMERCIAL ACREAGE BUT THERE WILL BE NO INCREASE IN THE GROSS FLOOR AREA. PARCEL C-3 CONTAINED 2.0 AC. AS ORIGINALLY APPROVED, AND THE REVISED PLAN PROPOSES TO SHIFT THE ORIGINAL 7,500 SF ASSIGNED TO THE PARCEL TO EITHER PARCEL C-6 OR C-7.

0925

EE, III

ORD





FLORIDA DEPARTMENT OF STATE

Jim Smith  
Secretary of State

DIVISION OF ELECTIONS

Room 2002, The Capitol, Tallahassee, Florida 32399-0250  
(904) 488-8427

FILED FOR RECORD  
R. B. SHORE  
CLERK, CIRCUIT COURT  
MANATEE COUNTY, FLORIDA  
MAY 5 1 49 PM '93

May 3, 1993

Honorable R. B. Shore  
Clerk of the Circuit Court  
Manatee County Courthouse  
Post Office Box 1000  
Bradenton, Florida 34206

Attention: Robin Liberty, Deputy Clerk

Dear Mr. Shore:

Pursuant to the provisions of Section 125.66, Florida Statutes, this will acknowledge your letter of April 28, 1993 and certified copy of Manatee County Ordinance Number Z-84-76(R)-Creekwood, which was filed in this office on May, 3, 1993.

The duplicate copy showing the filing date is being returned for your records.

Sincerely,

Liz Cloud, Chief  
Bureau of Administrative Code

LC/mb

Enclosure (1)

NOTE: Proof of pub with original document