


Saved: 8/30/2019 2:37:46 PM MCONERLY | Plotted: 8/30/2019 2:38:34 PM MCONERLY | V:\2156\active\215614308\civil\drawing\02c_const\exhibits\215614308-02c-805ex.dwg\Layout2

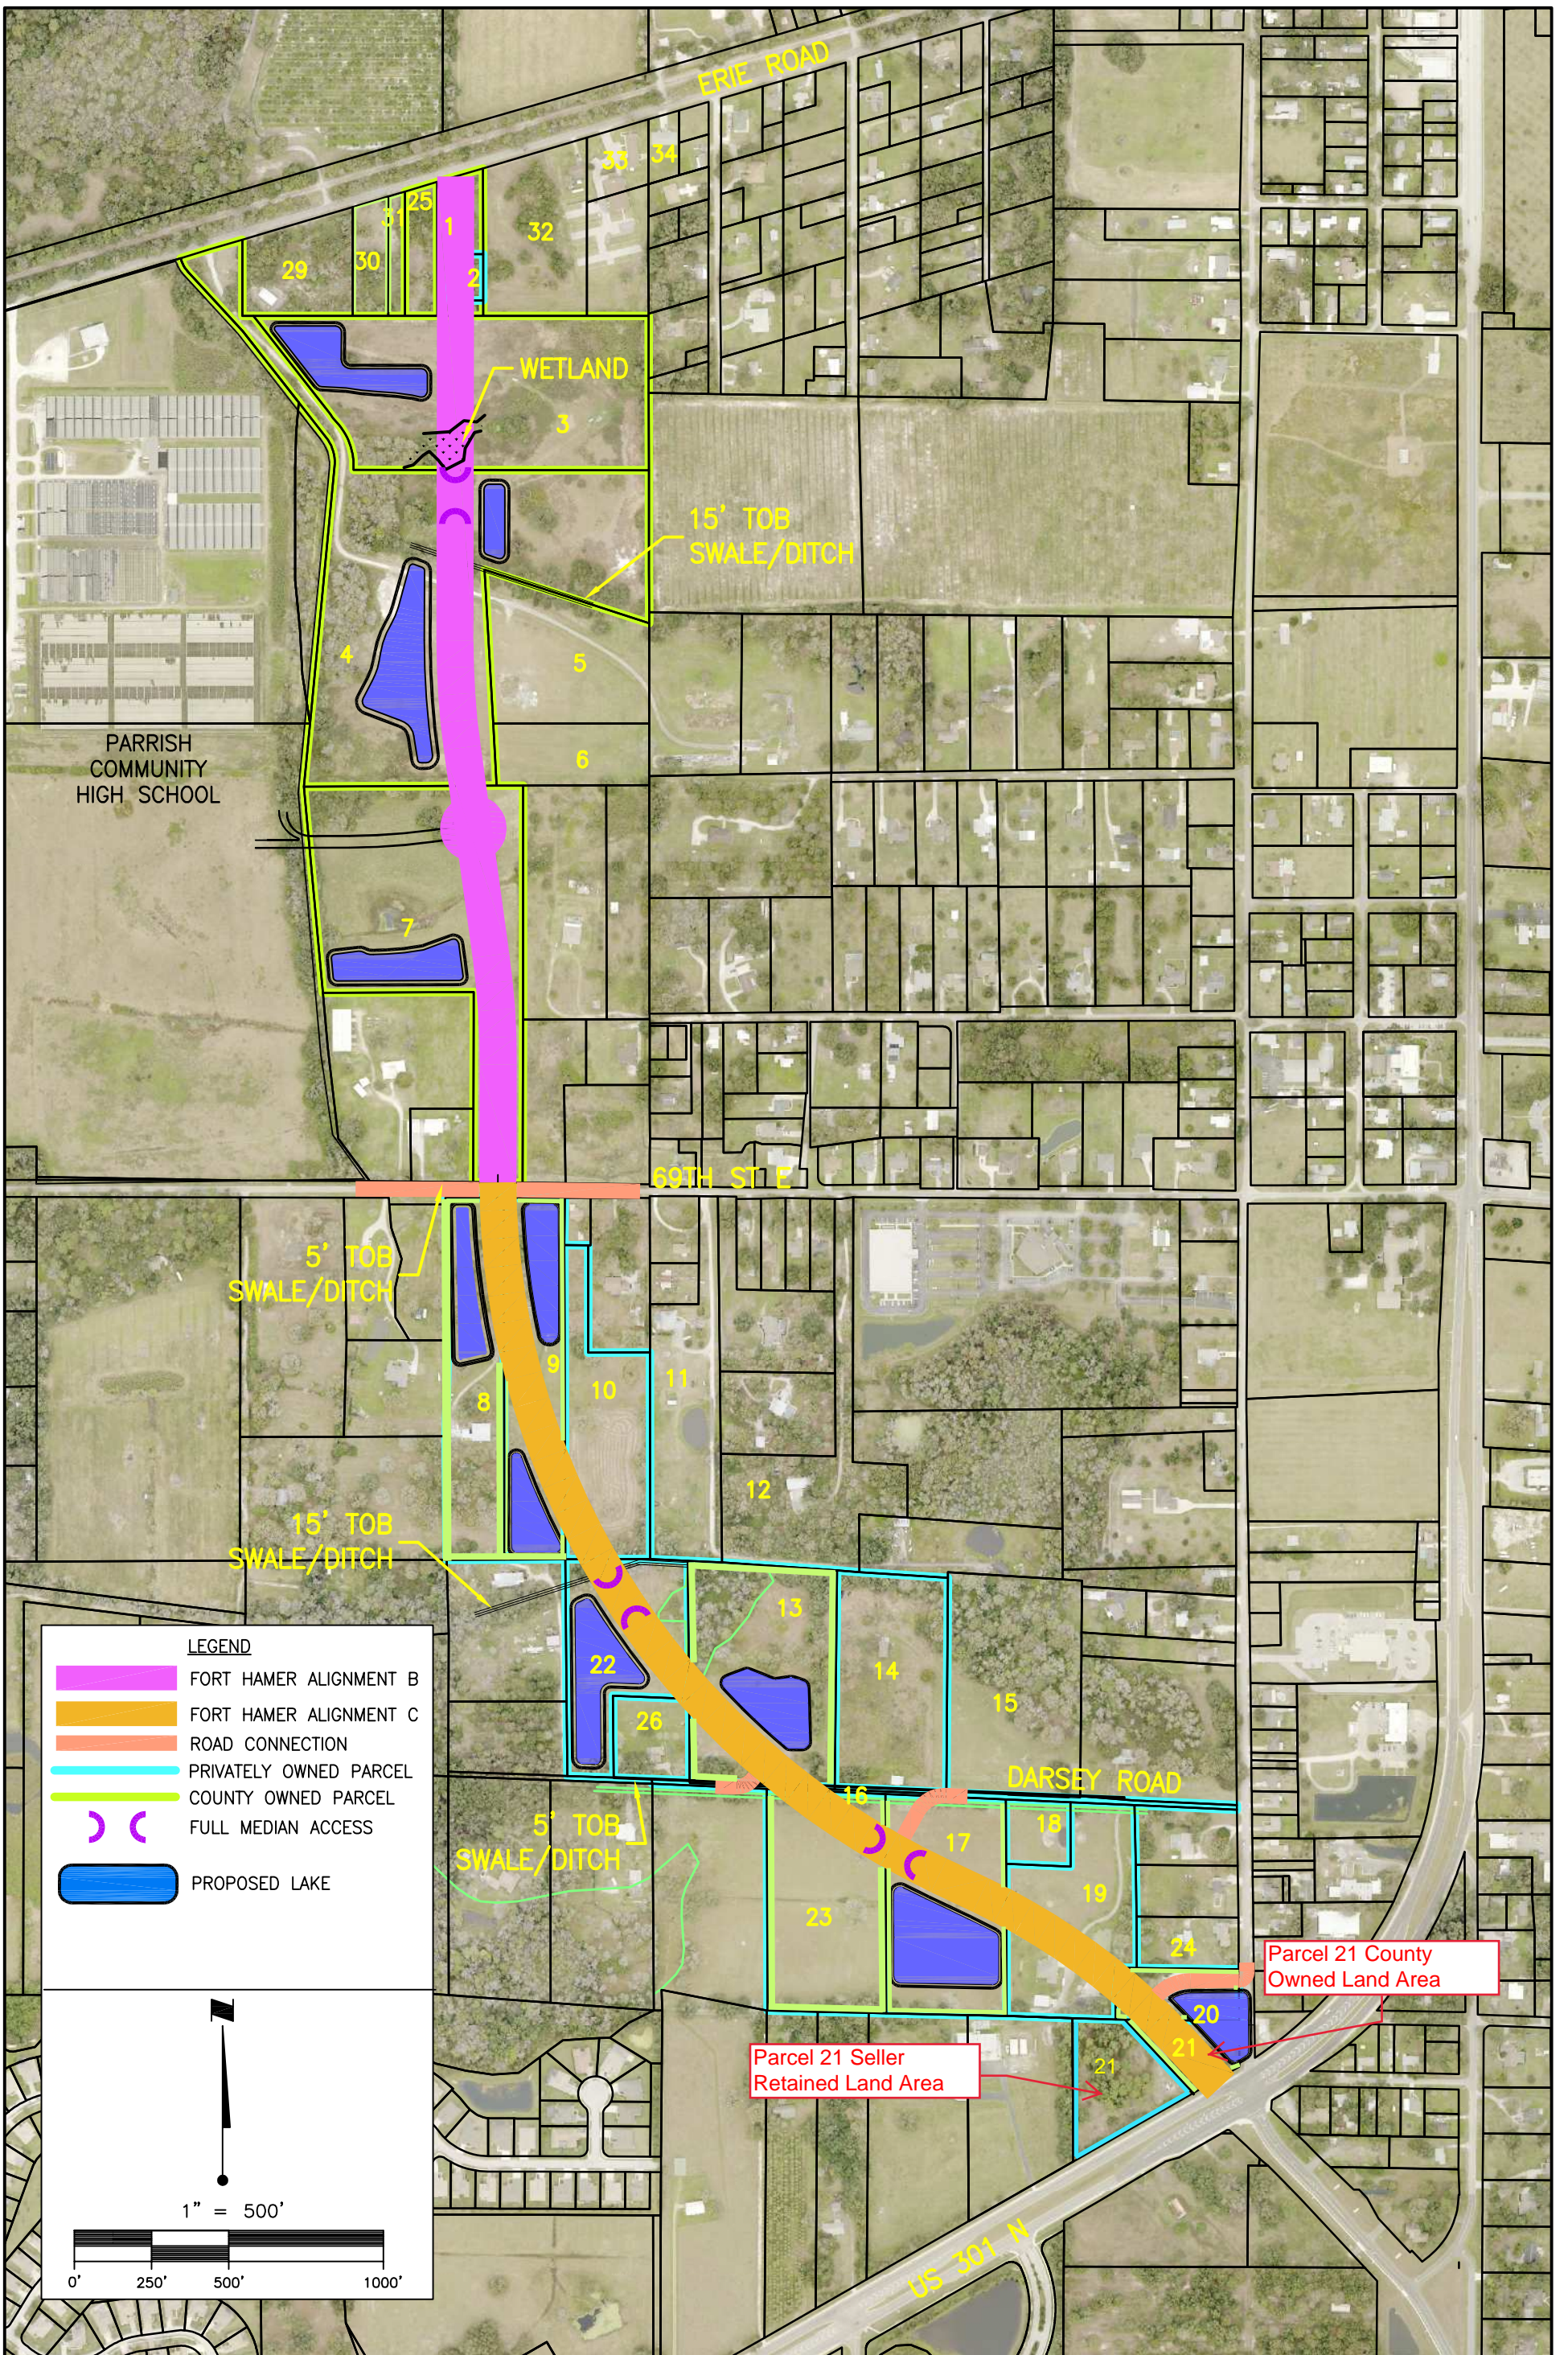

LEGEND

- FORT HAMER ALIGNMENT B
- FORT HAMER ALIGNMENT C
- ROAD CONNECTION
- PRIVATELY OWNED PARCEL
- COUNTY OWNED PARCEL
- FULL MEDIAN ACCESS
- PROPOSED LAKE

1" = 500'

FORT HAMER ROAD "MISSING LINK"
SEGMENT B & C
AFFECTED PARCELS
(8/30/19)



Stantec

6900 Professional Parkway East, Sarasota, FL 34240-8414
 Phone 941-907-6900 • Fax 941-907-6910
 Certificate of Authorization #27013 • www.stantec.com

The Contractor shall verify and be responsible for all dimensions. DO NOT scale the drawing - any errors or omissions shall be reported to Stantec without delay. The Copyrights to all designs and drawings are the property of Stantec. Reproduction or use for any purpose other than that authorized by Stantec is forbidden.